




SOUTH EAST ELEVATION
SCALE 1:50

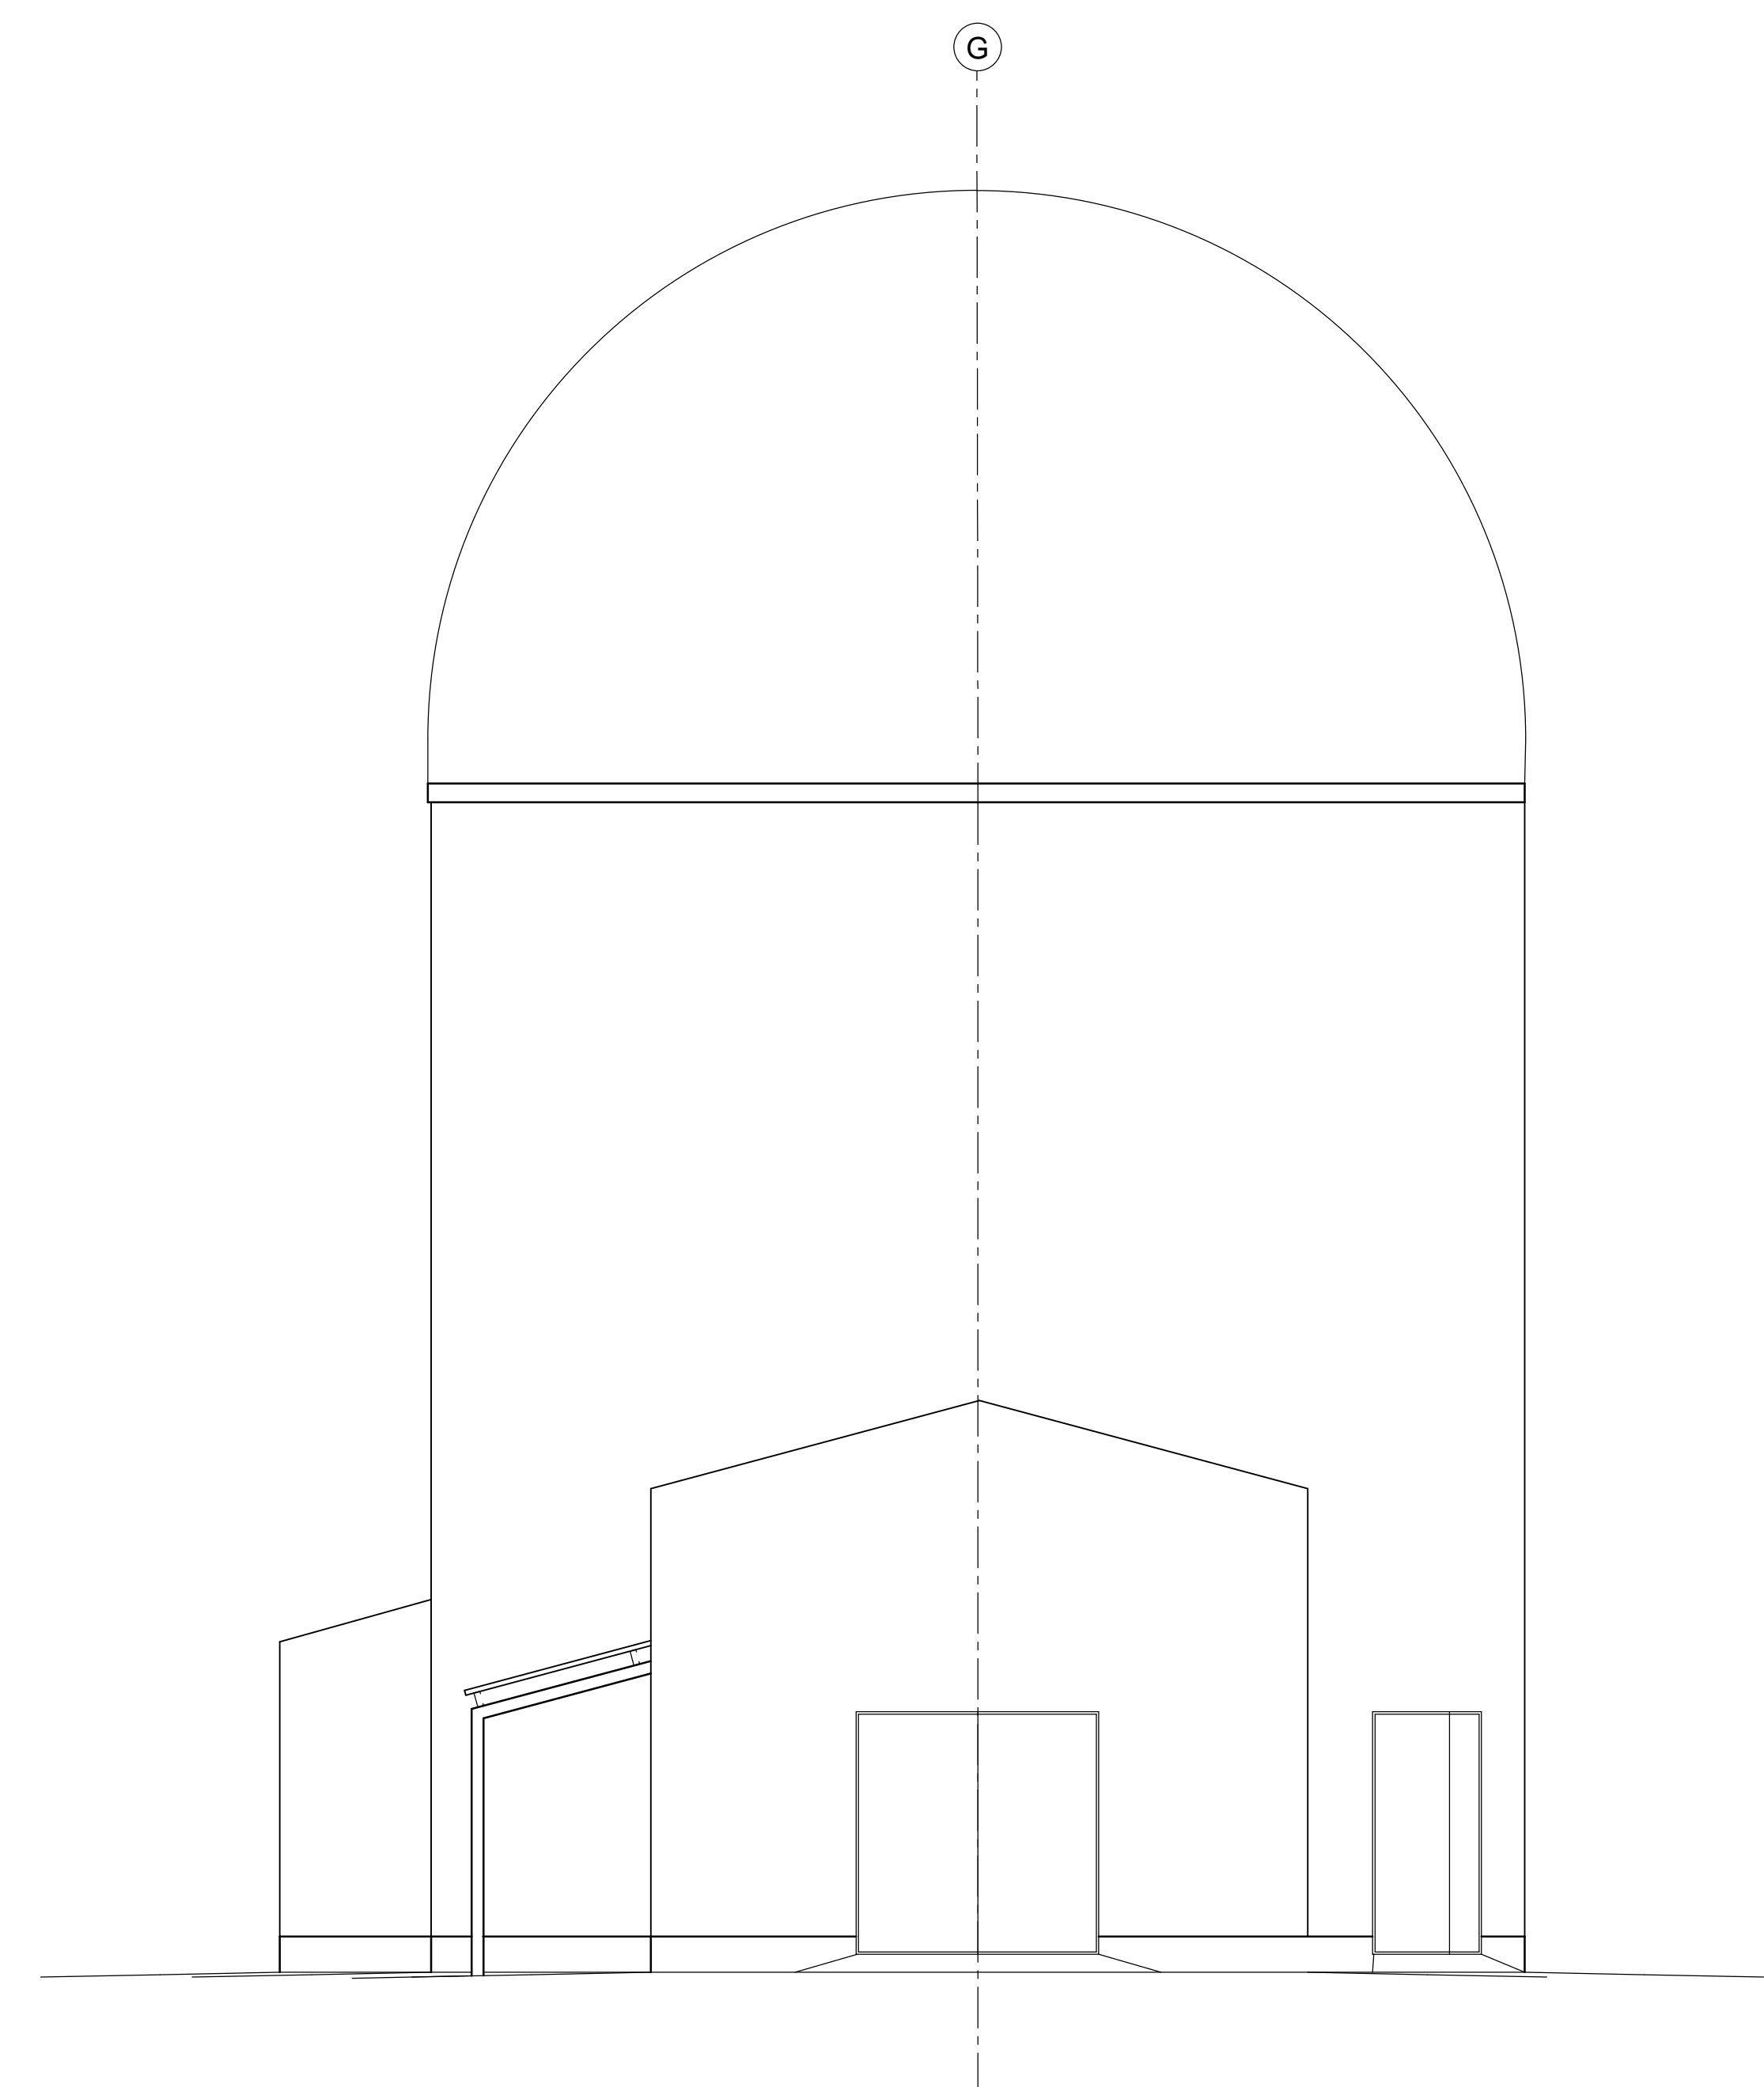

NORTH EAST ELEVATION
SCALE 1:50

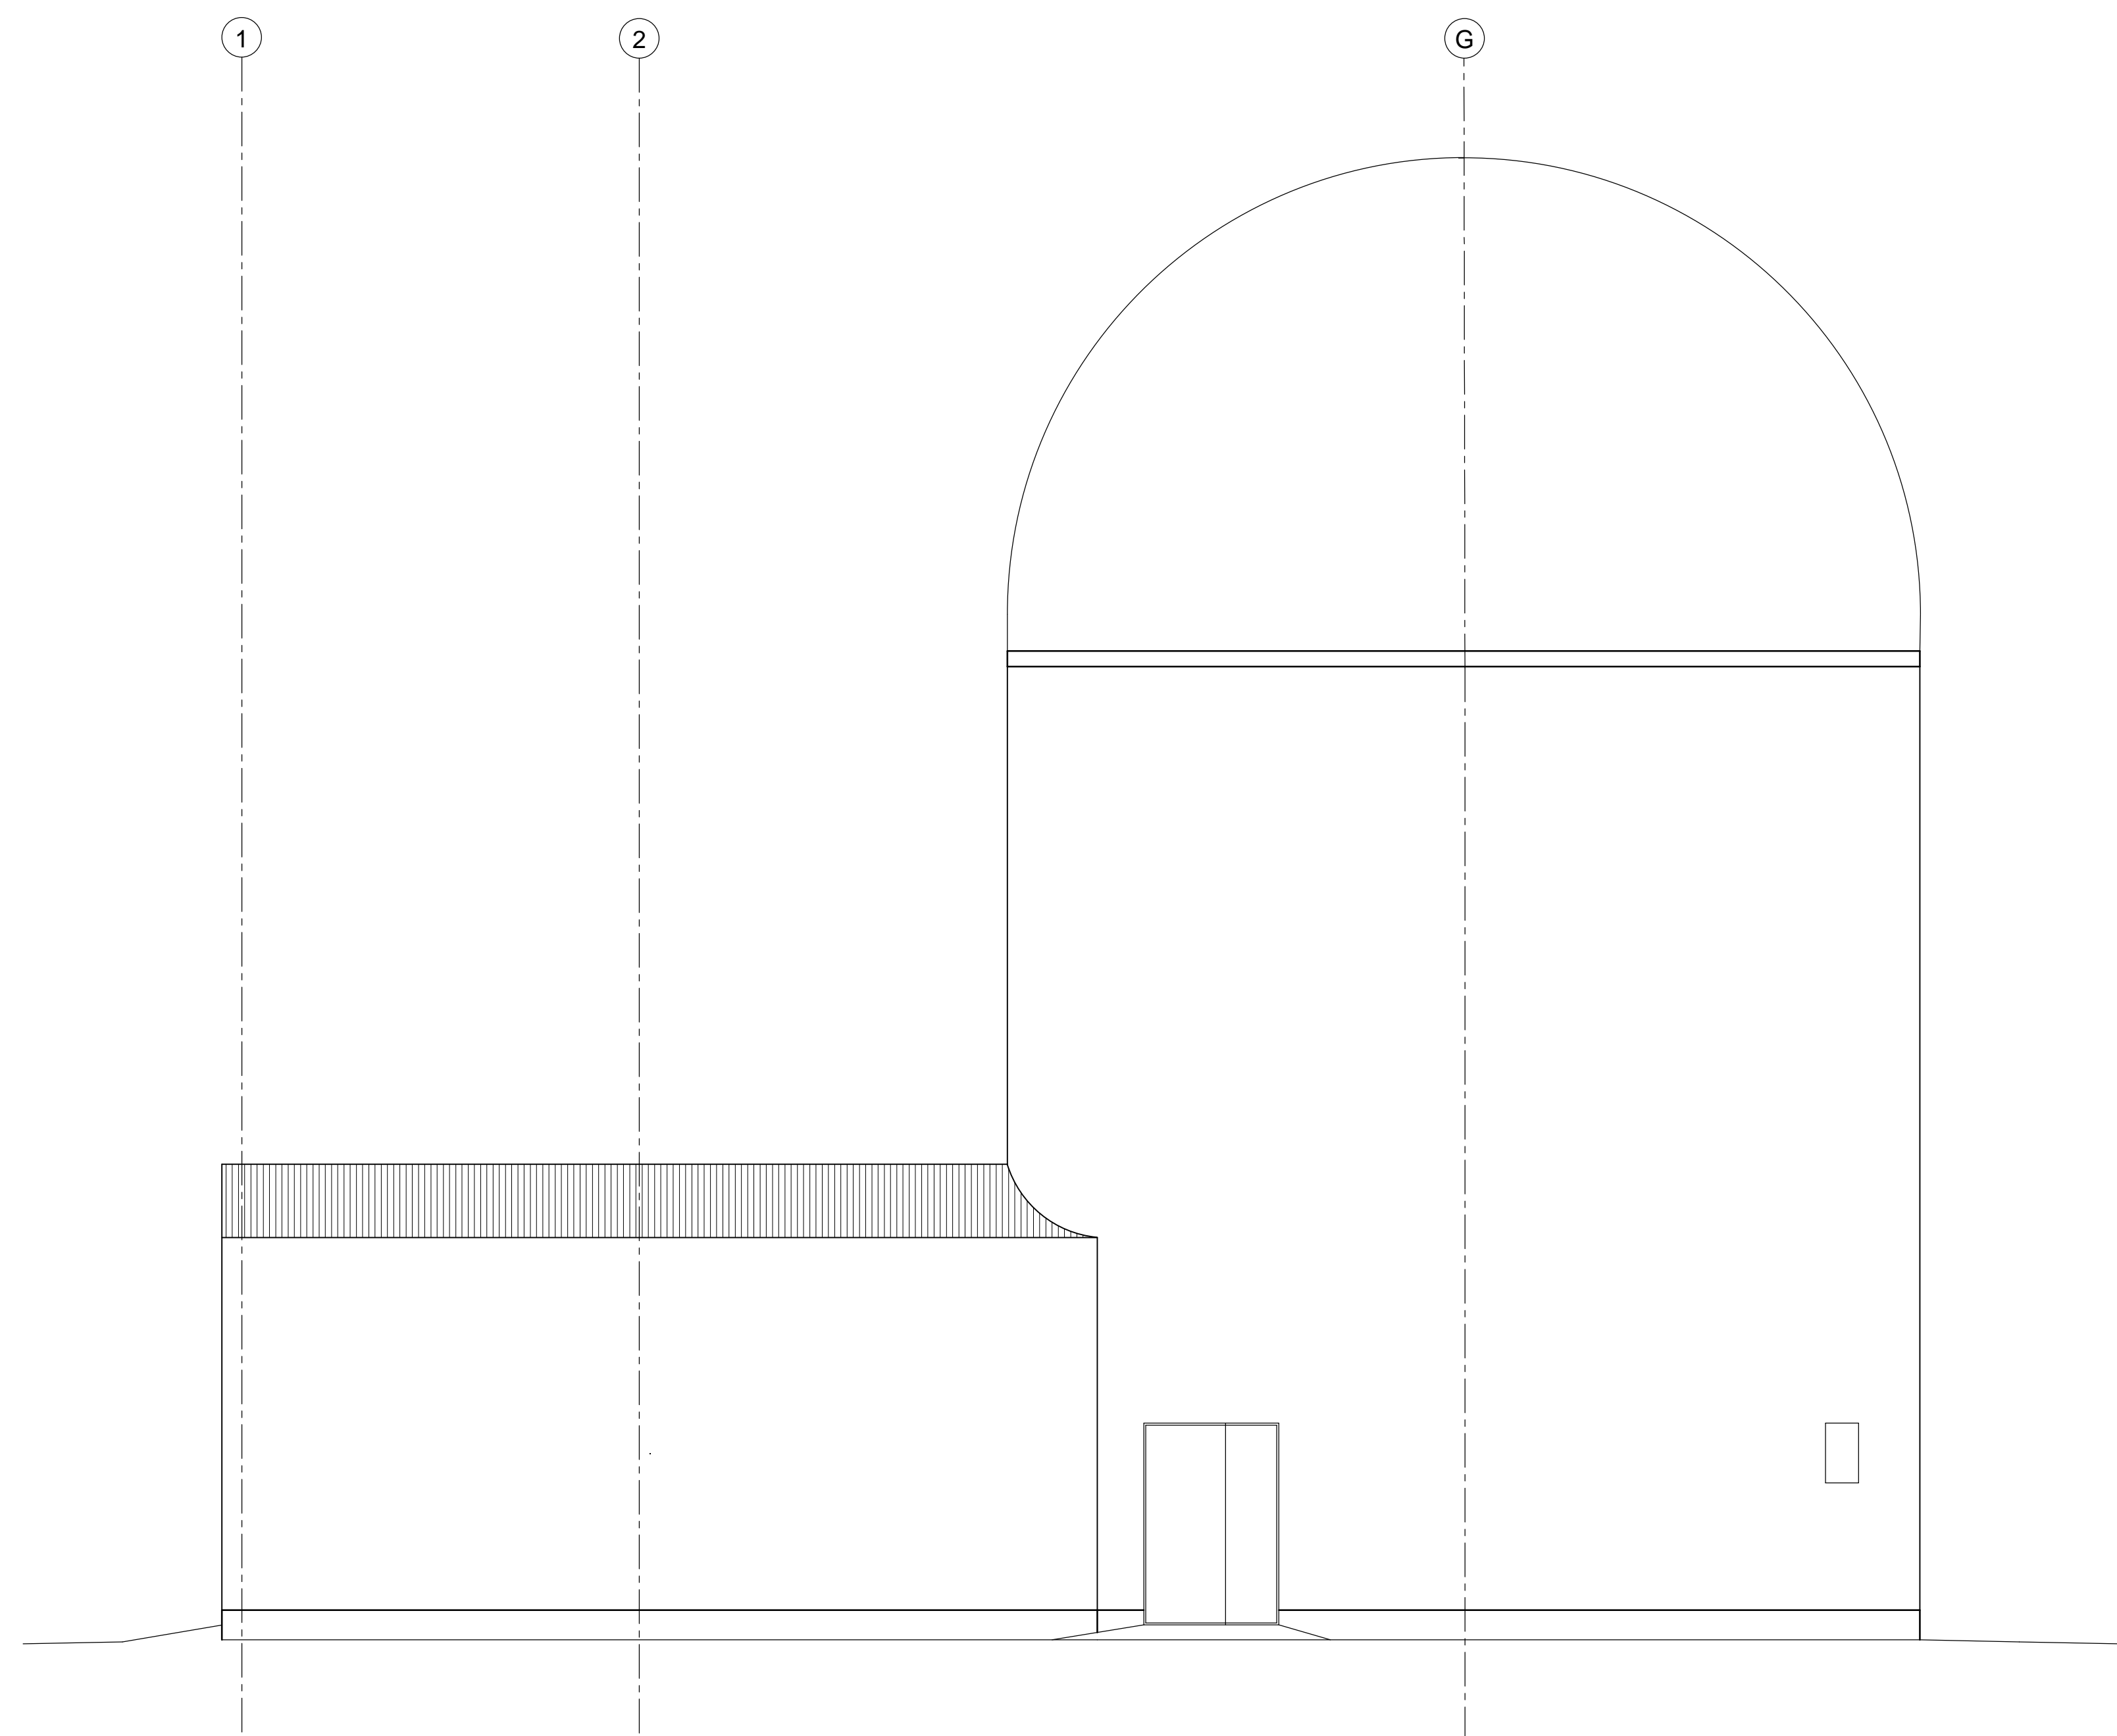

NORTH WEST ELEVATION
SCALE 1:50

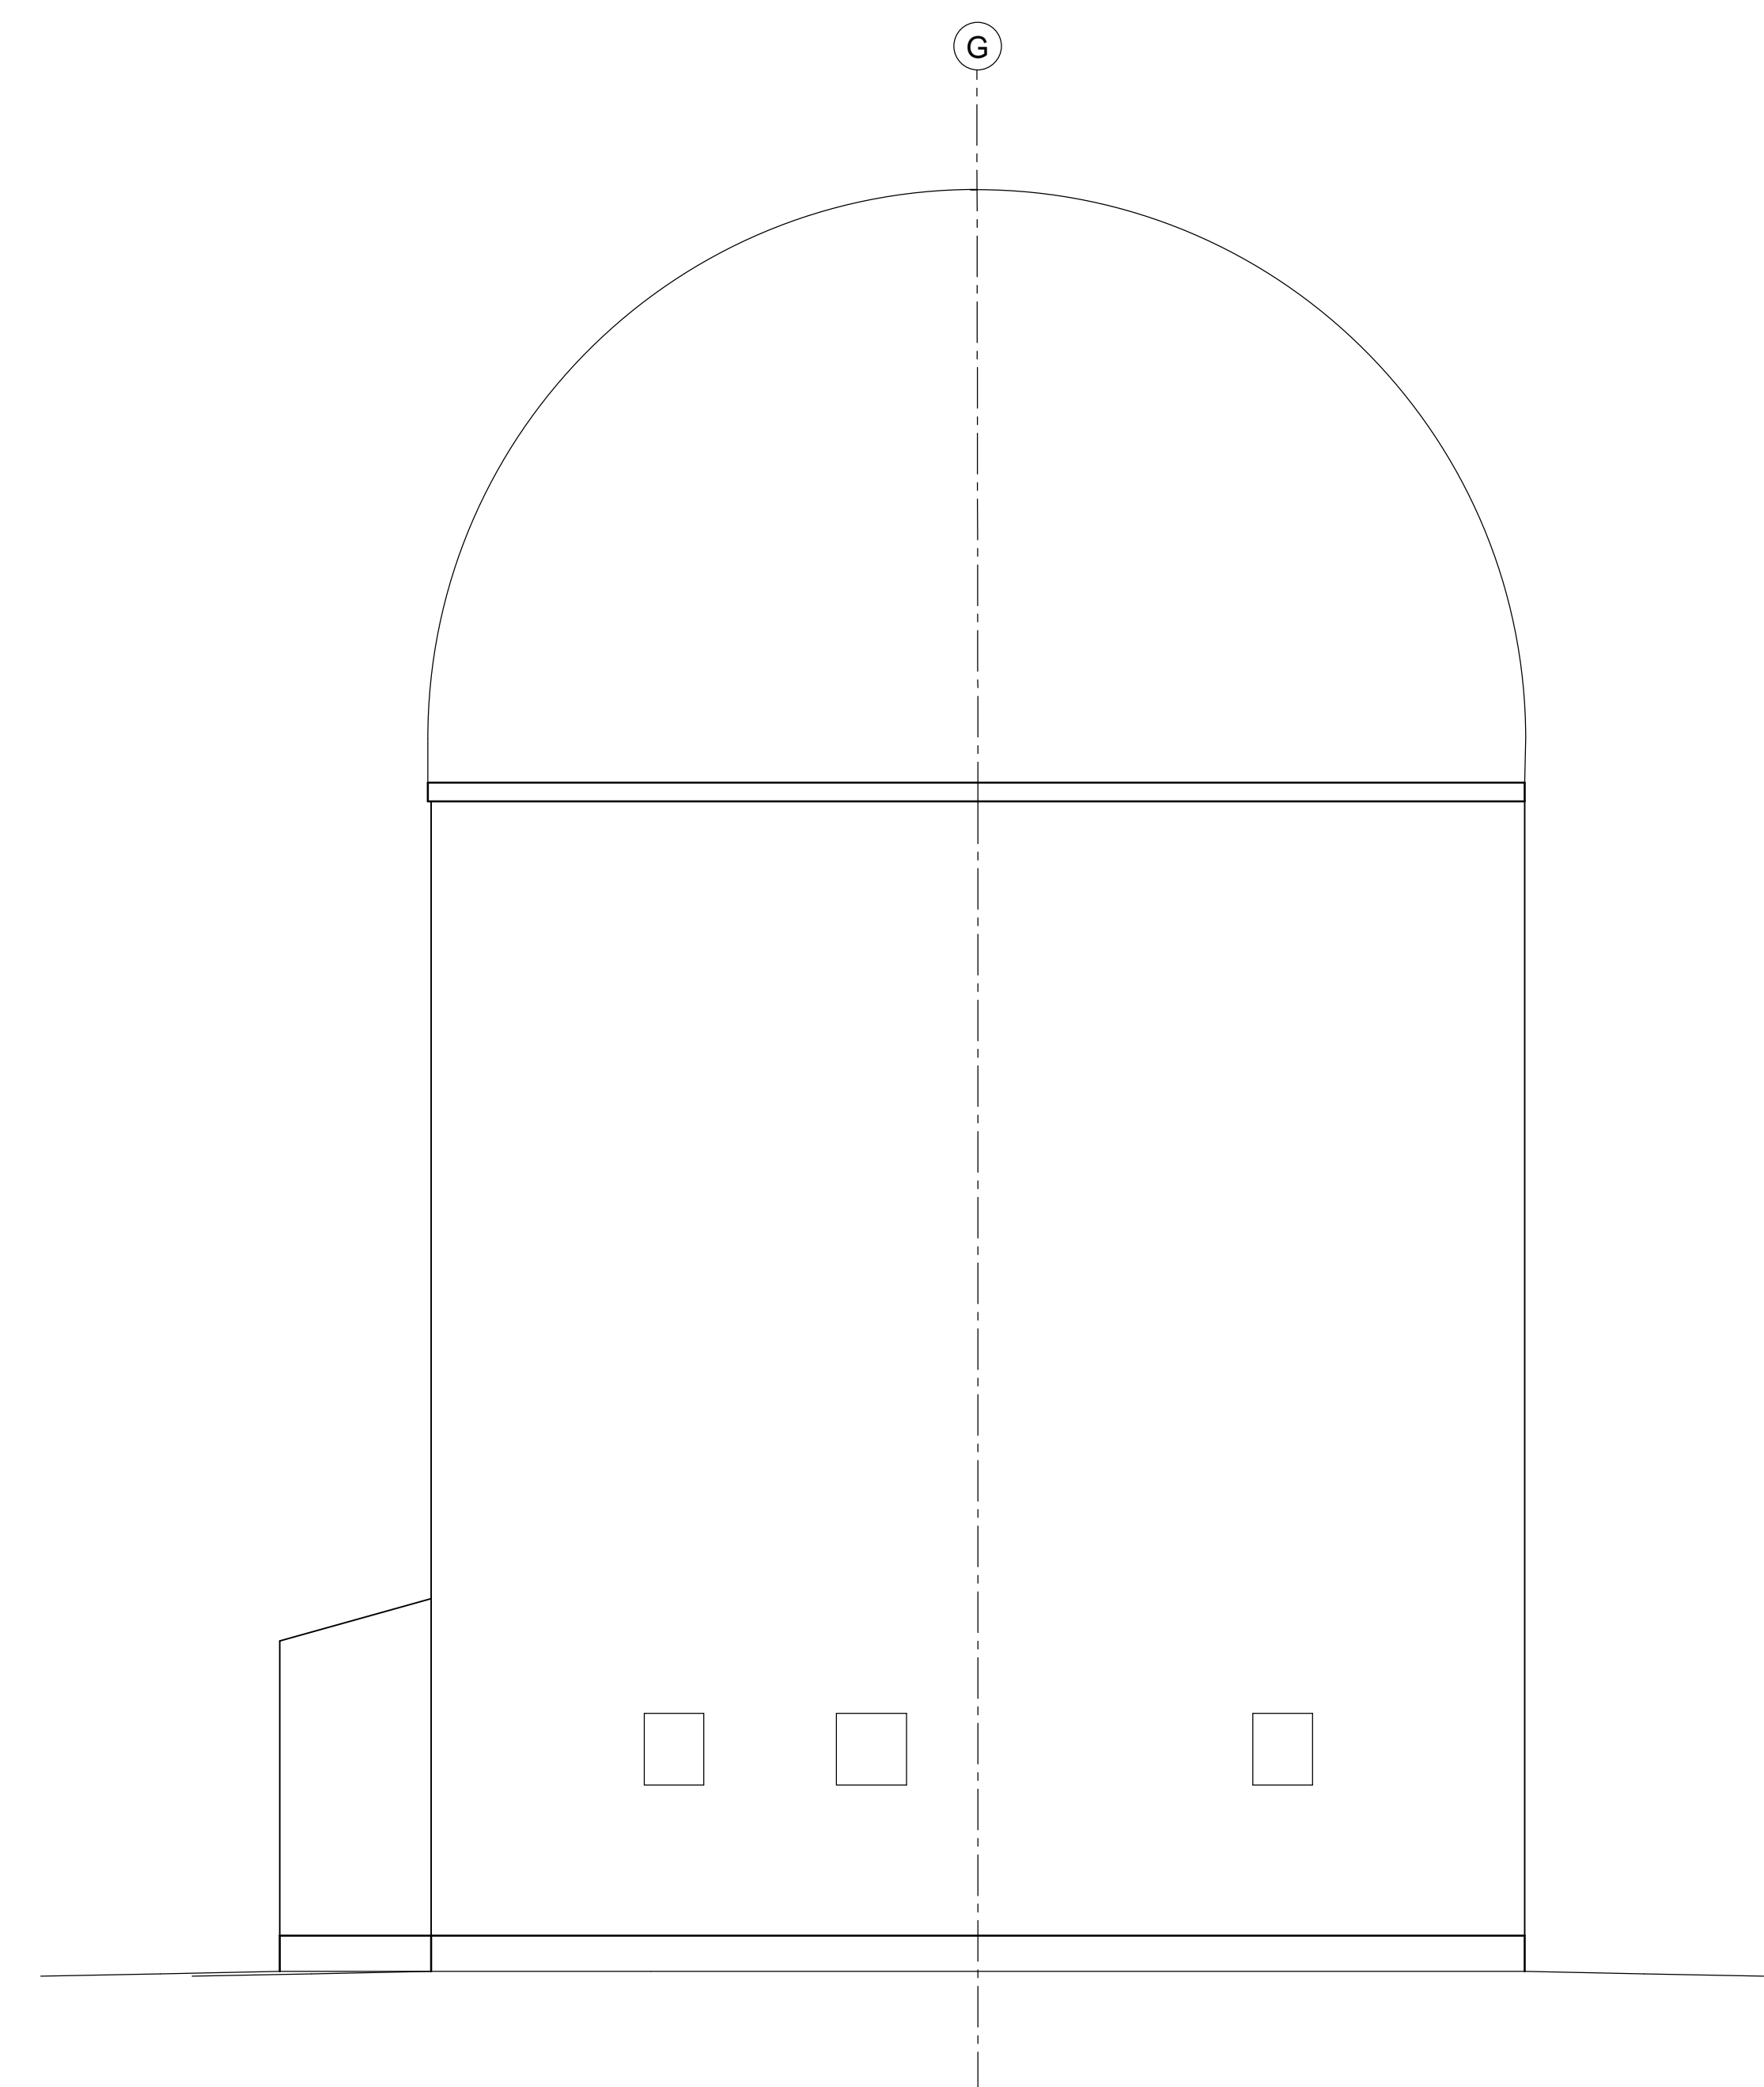

SOUTH WEST ELEVATION
SCALE 1:50