




SECTION A-A
SCALE 1 : 50

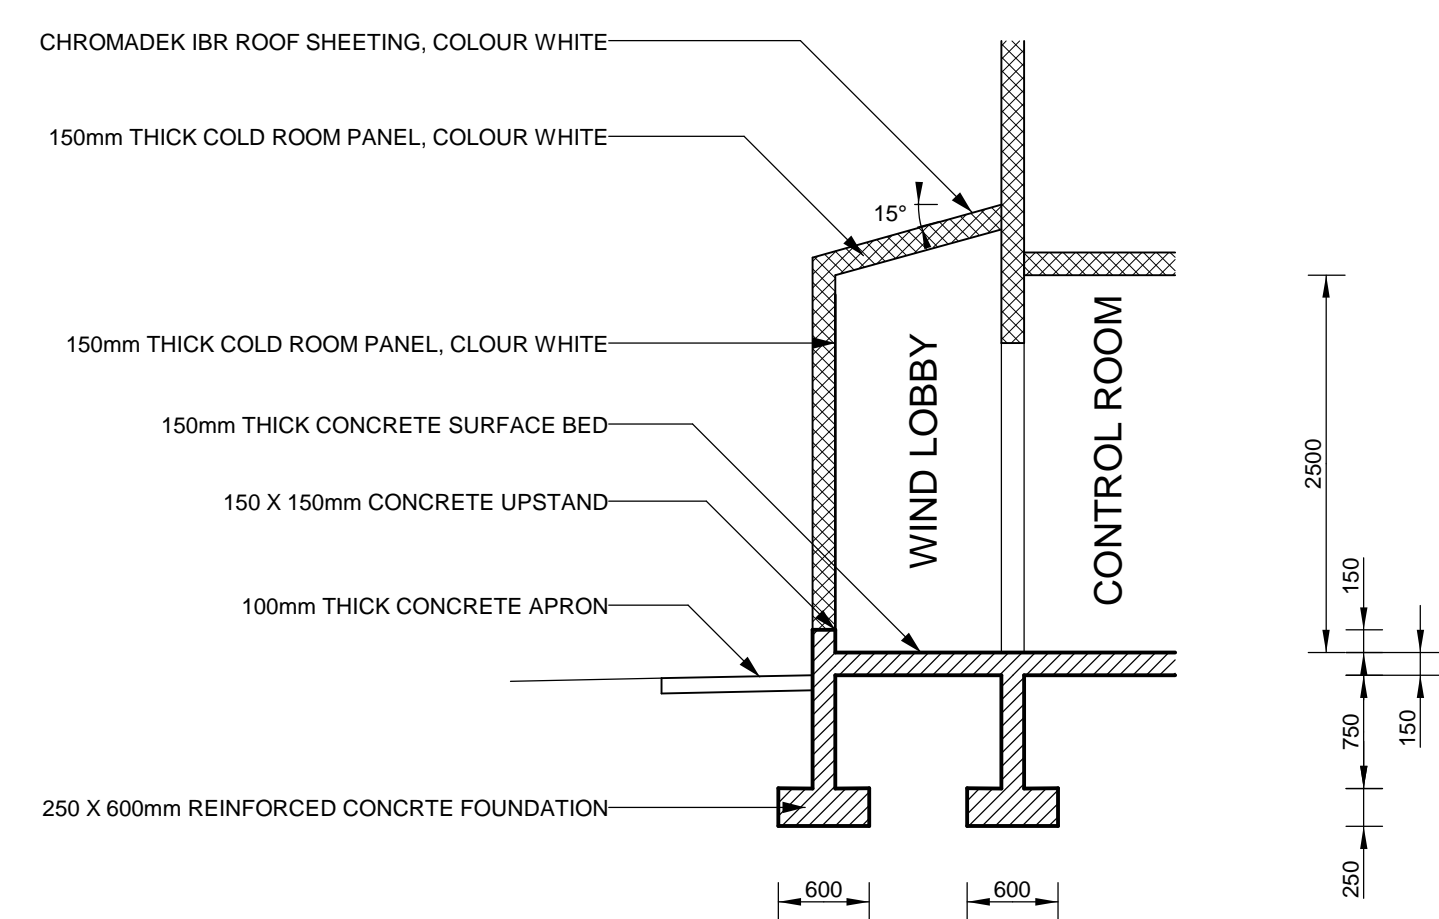


SECTION E-E
SCALE 1 : 50

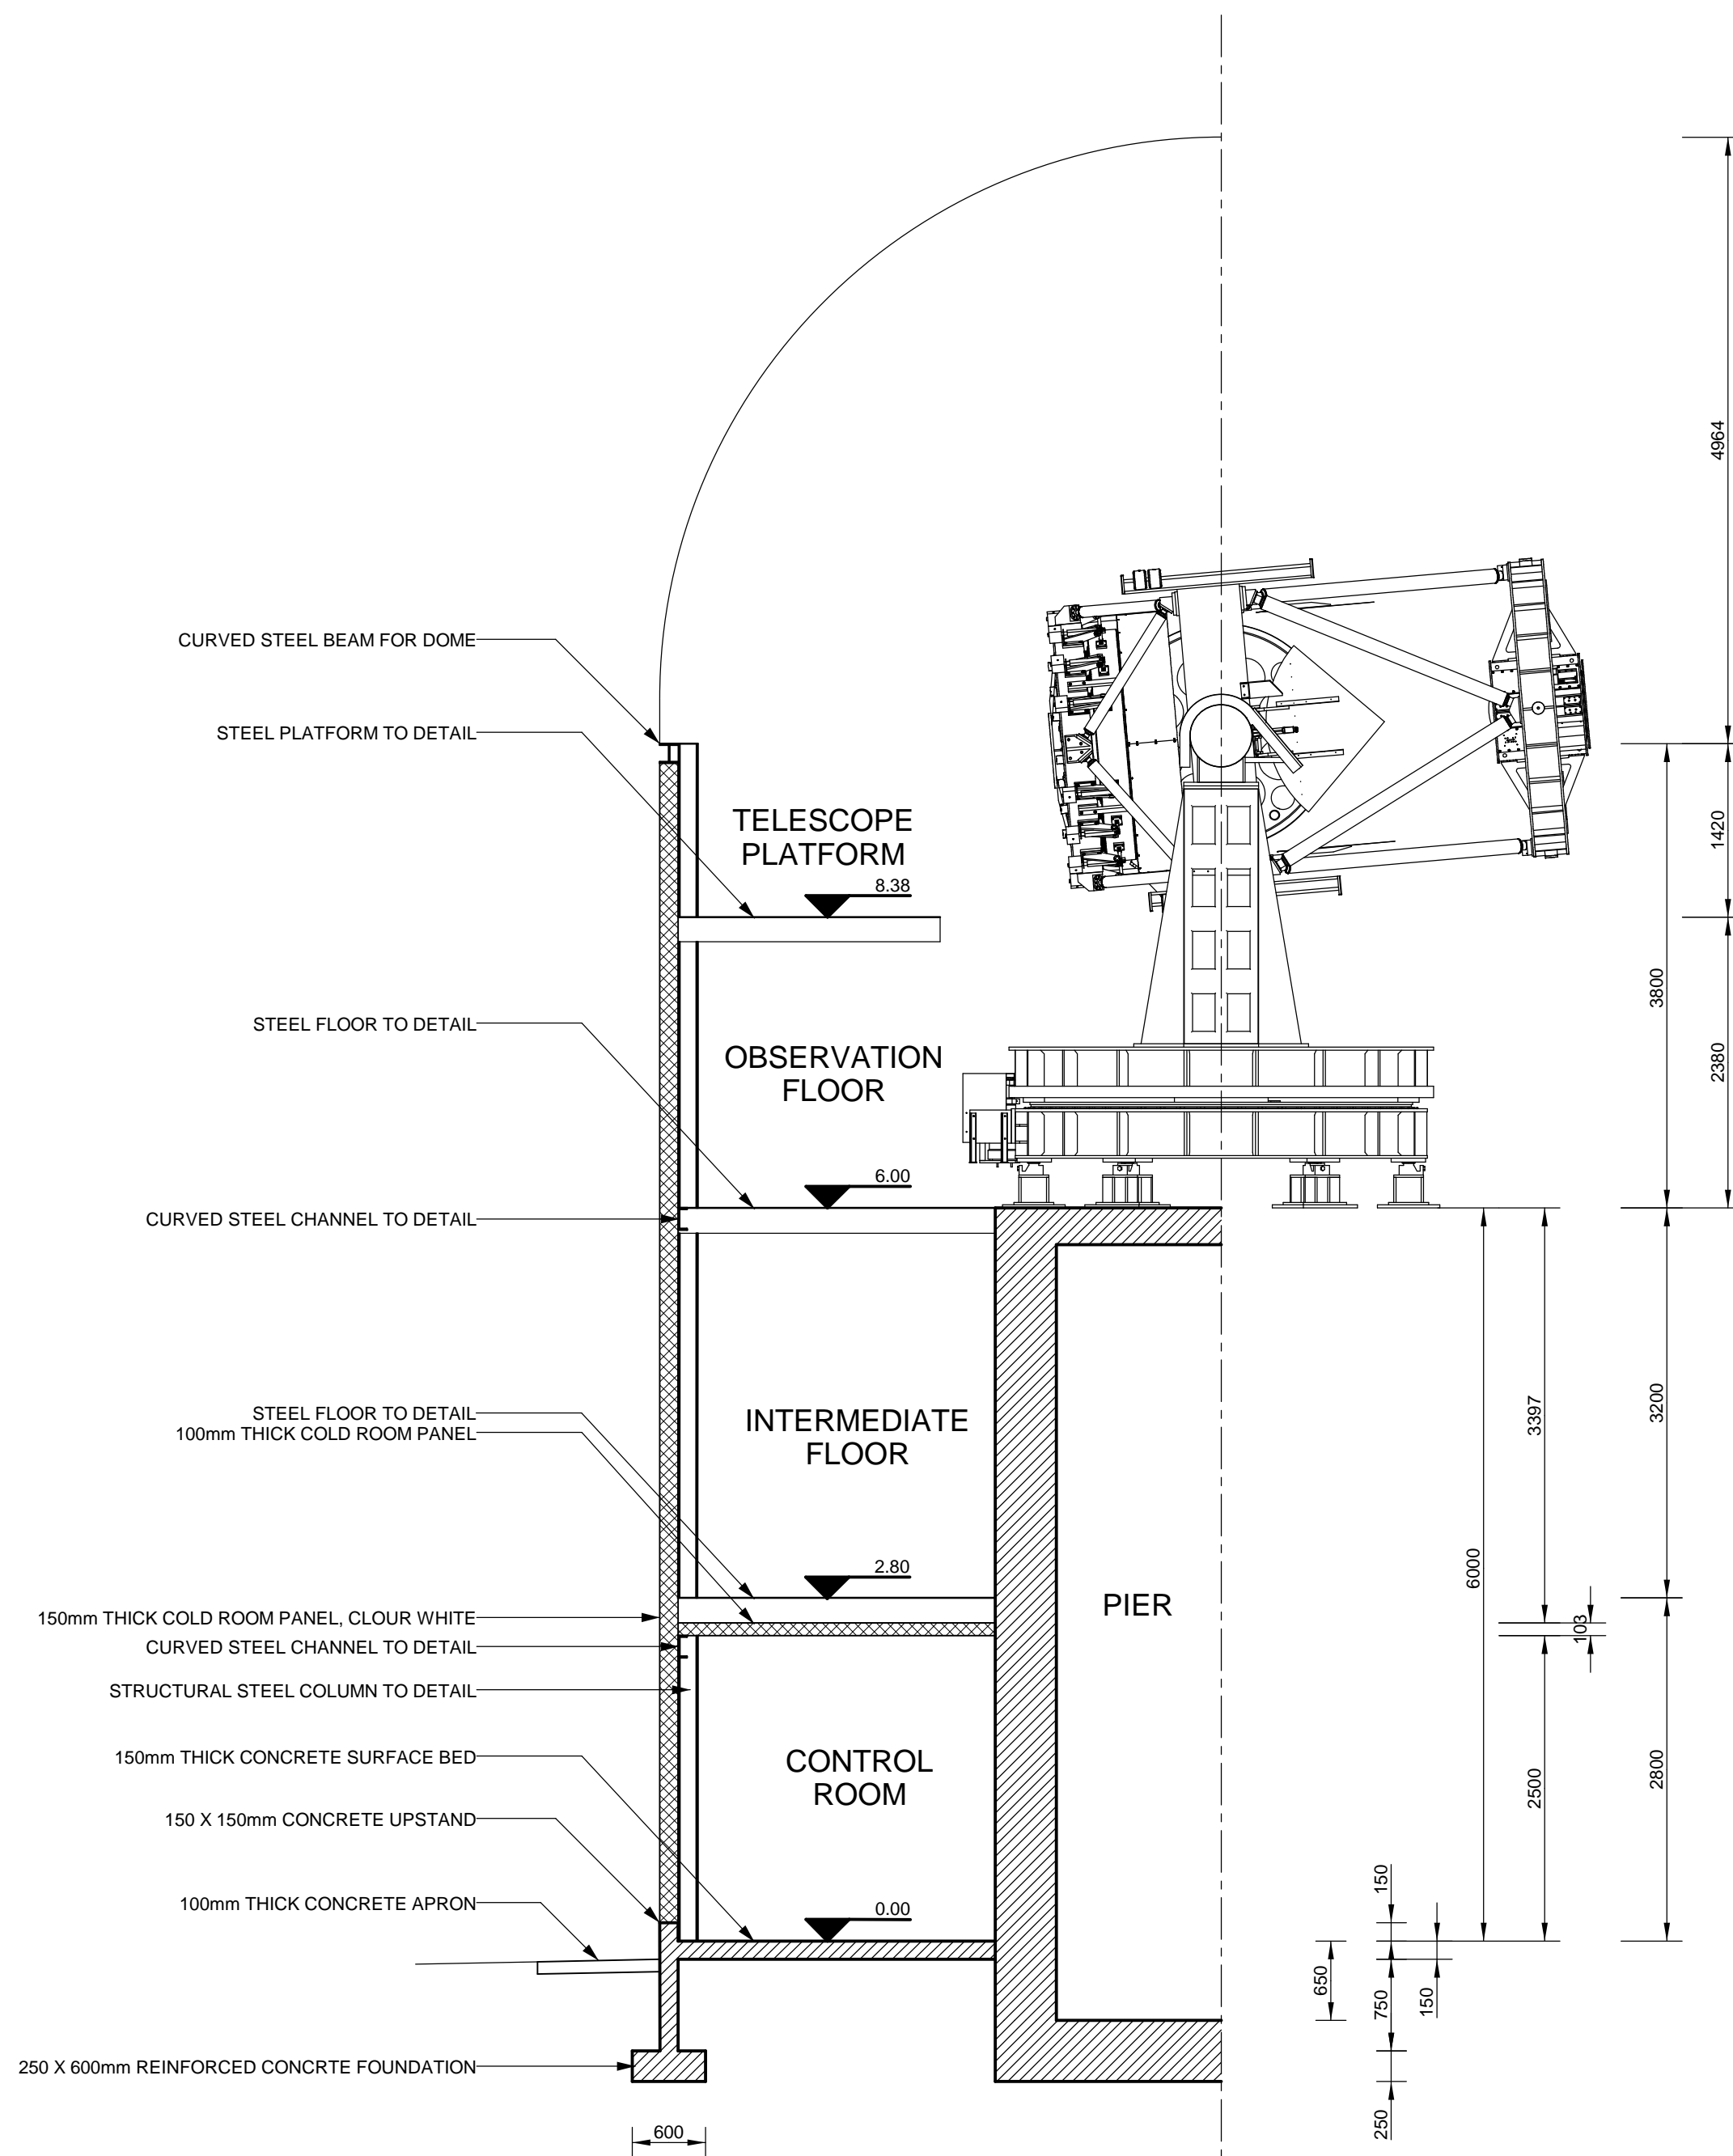


SECTION B-B
SCALE 1 : 50

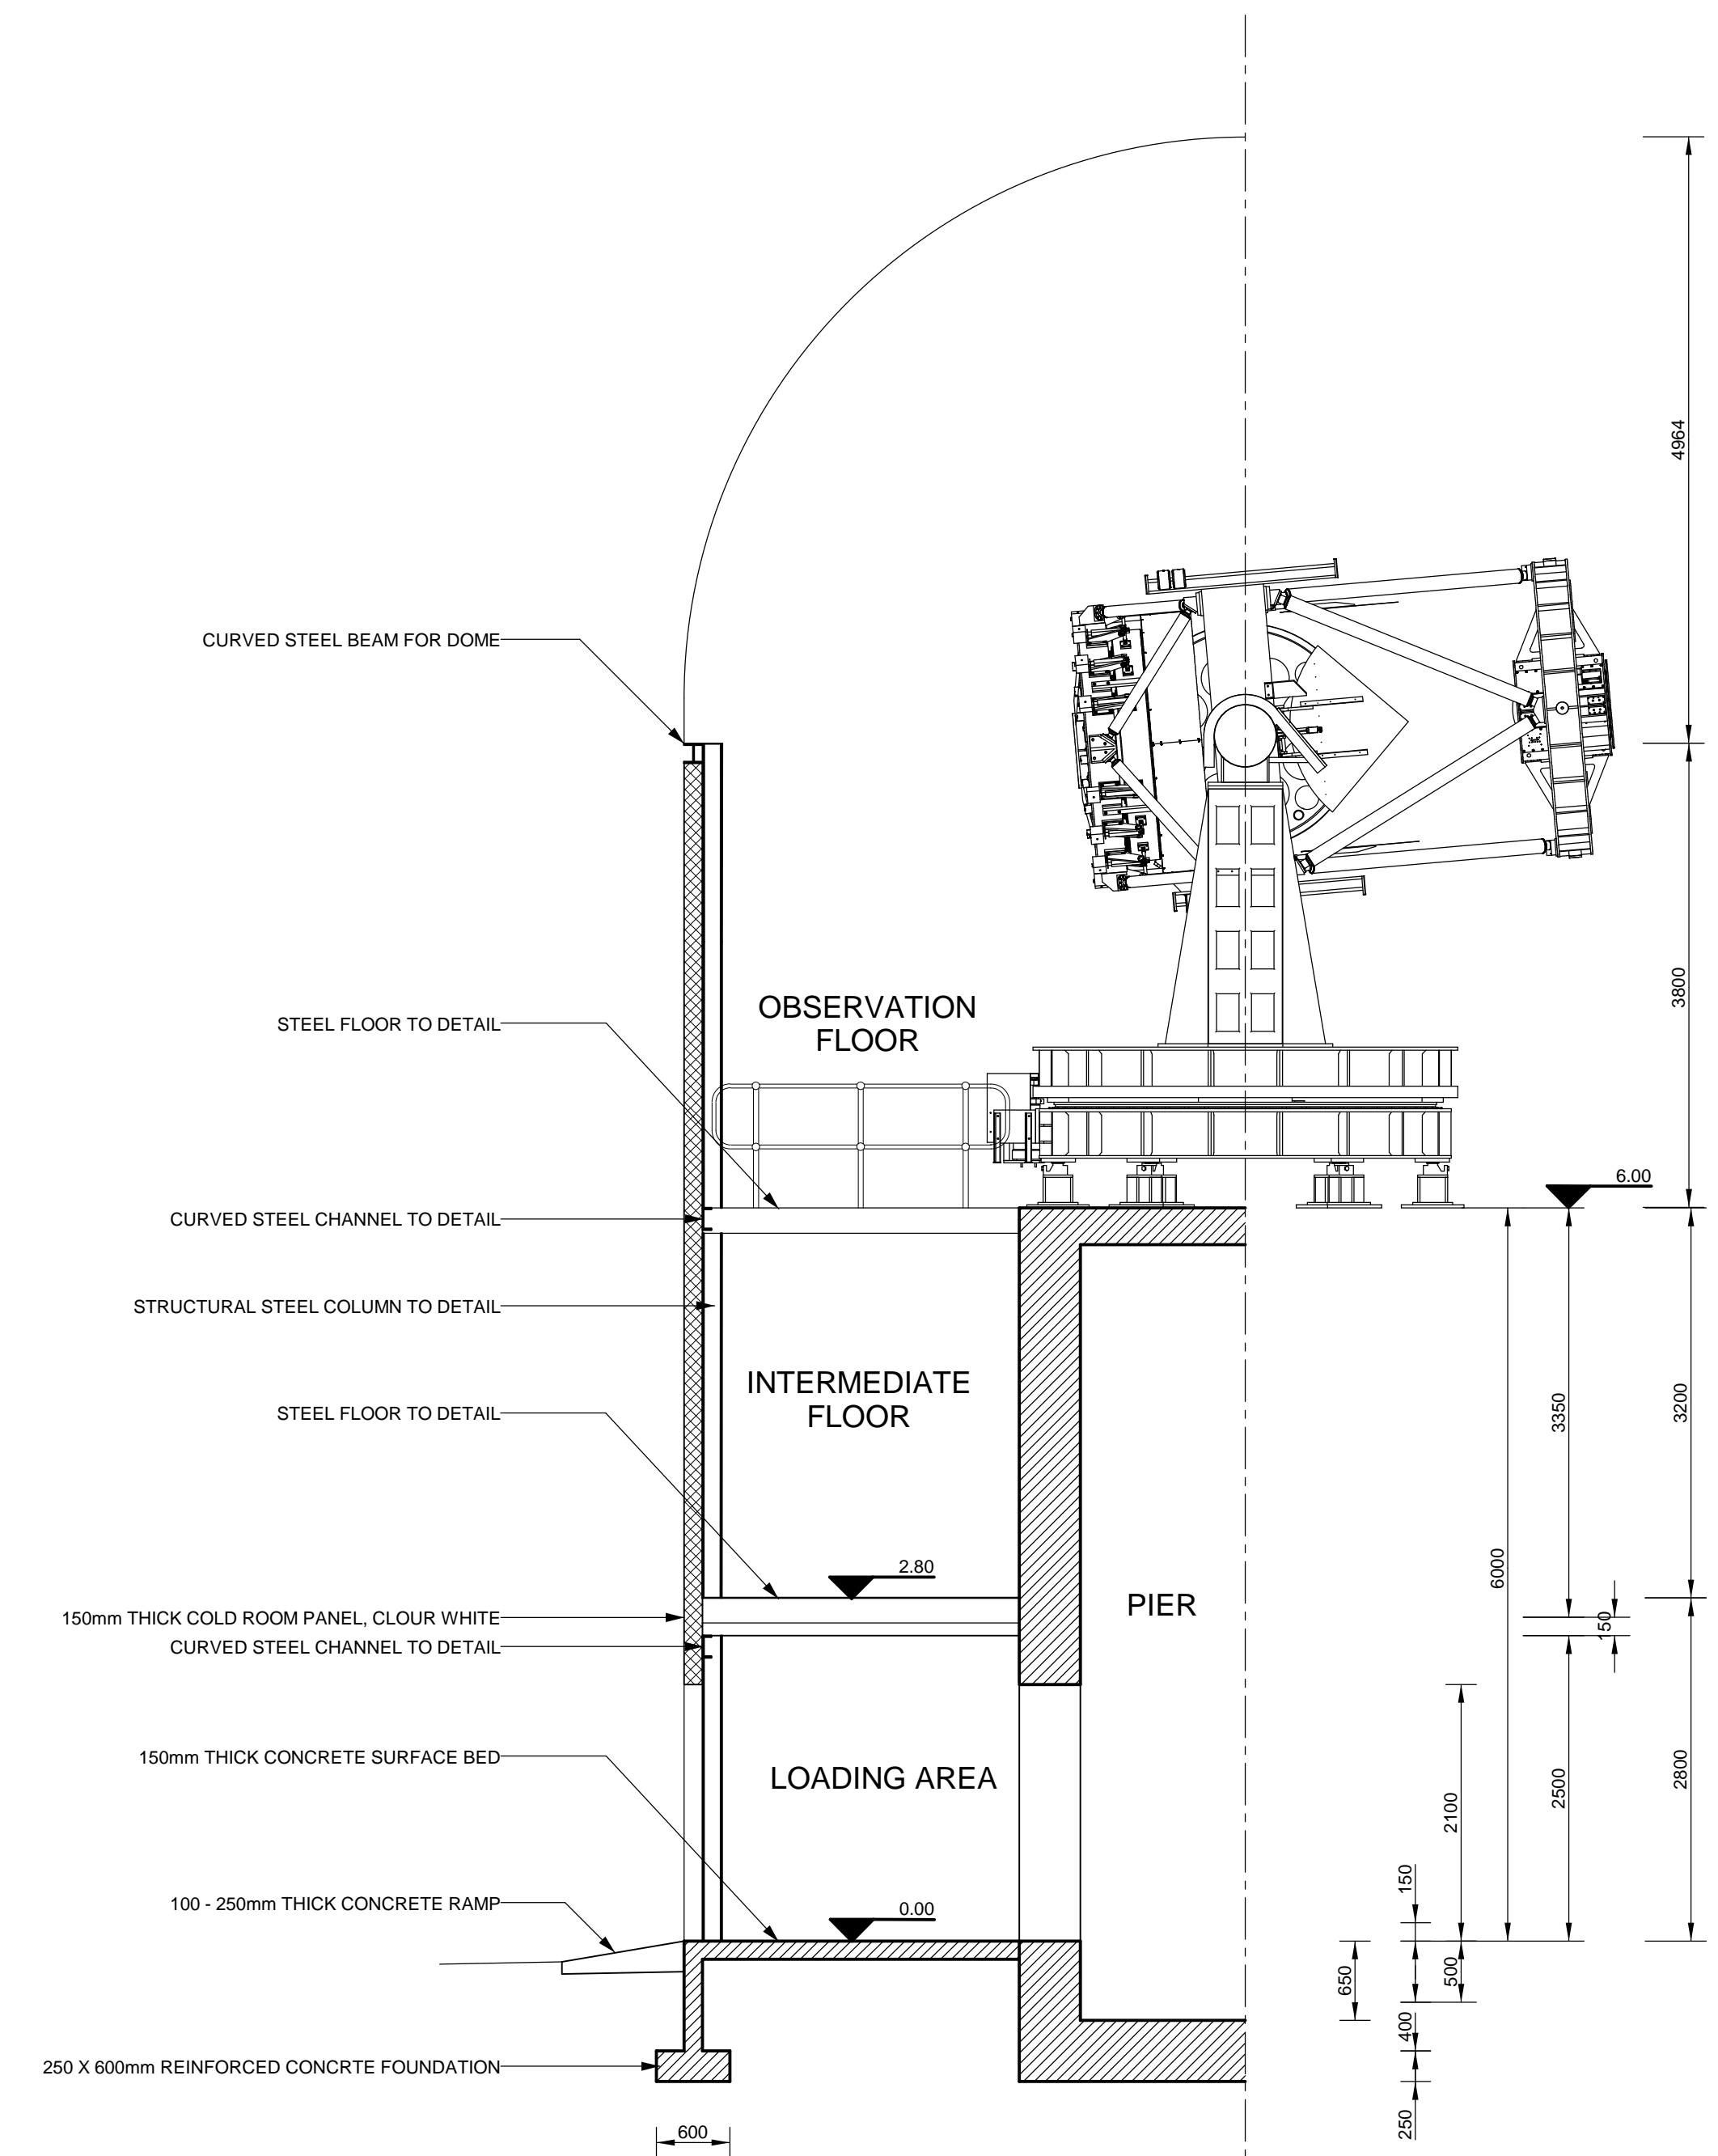


SECTION F-F
SCALE 1 : 50

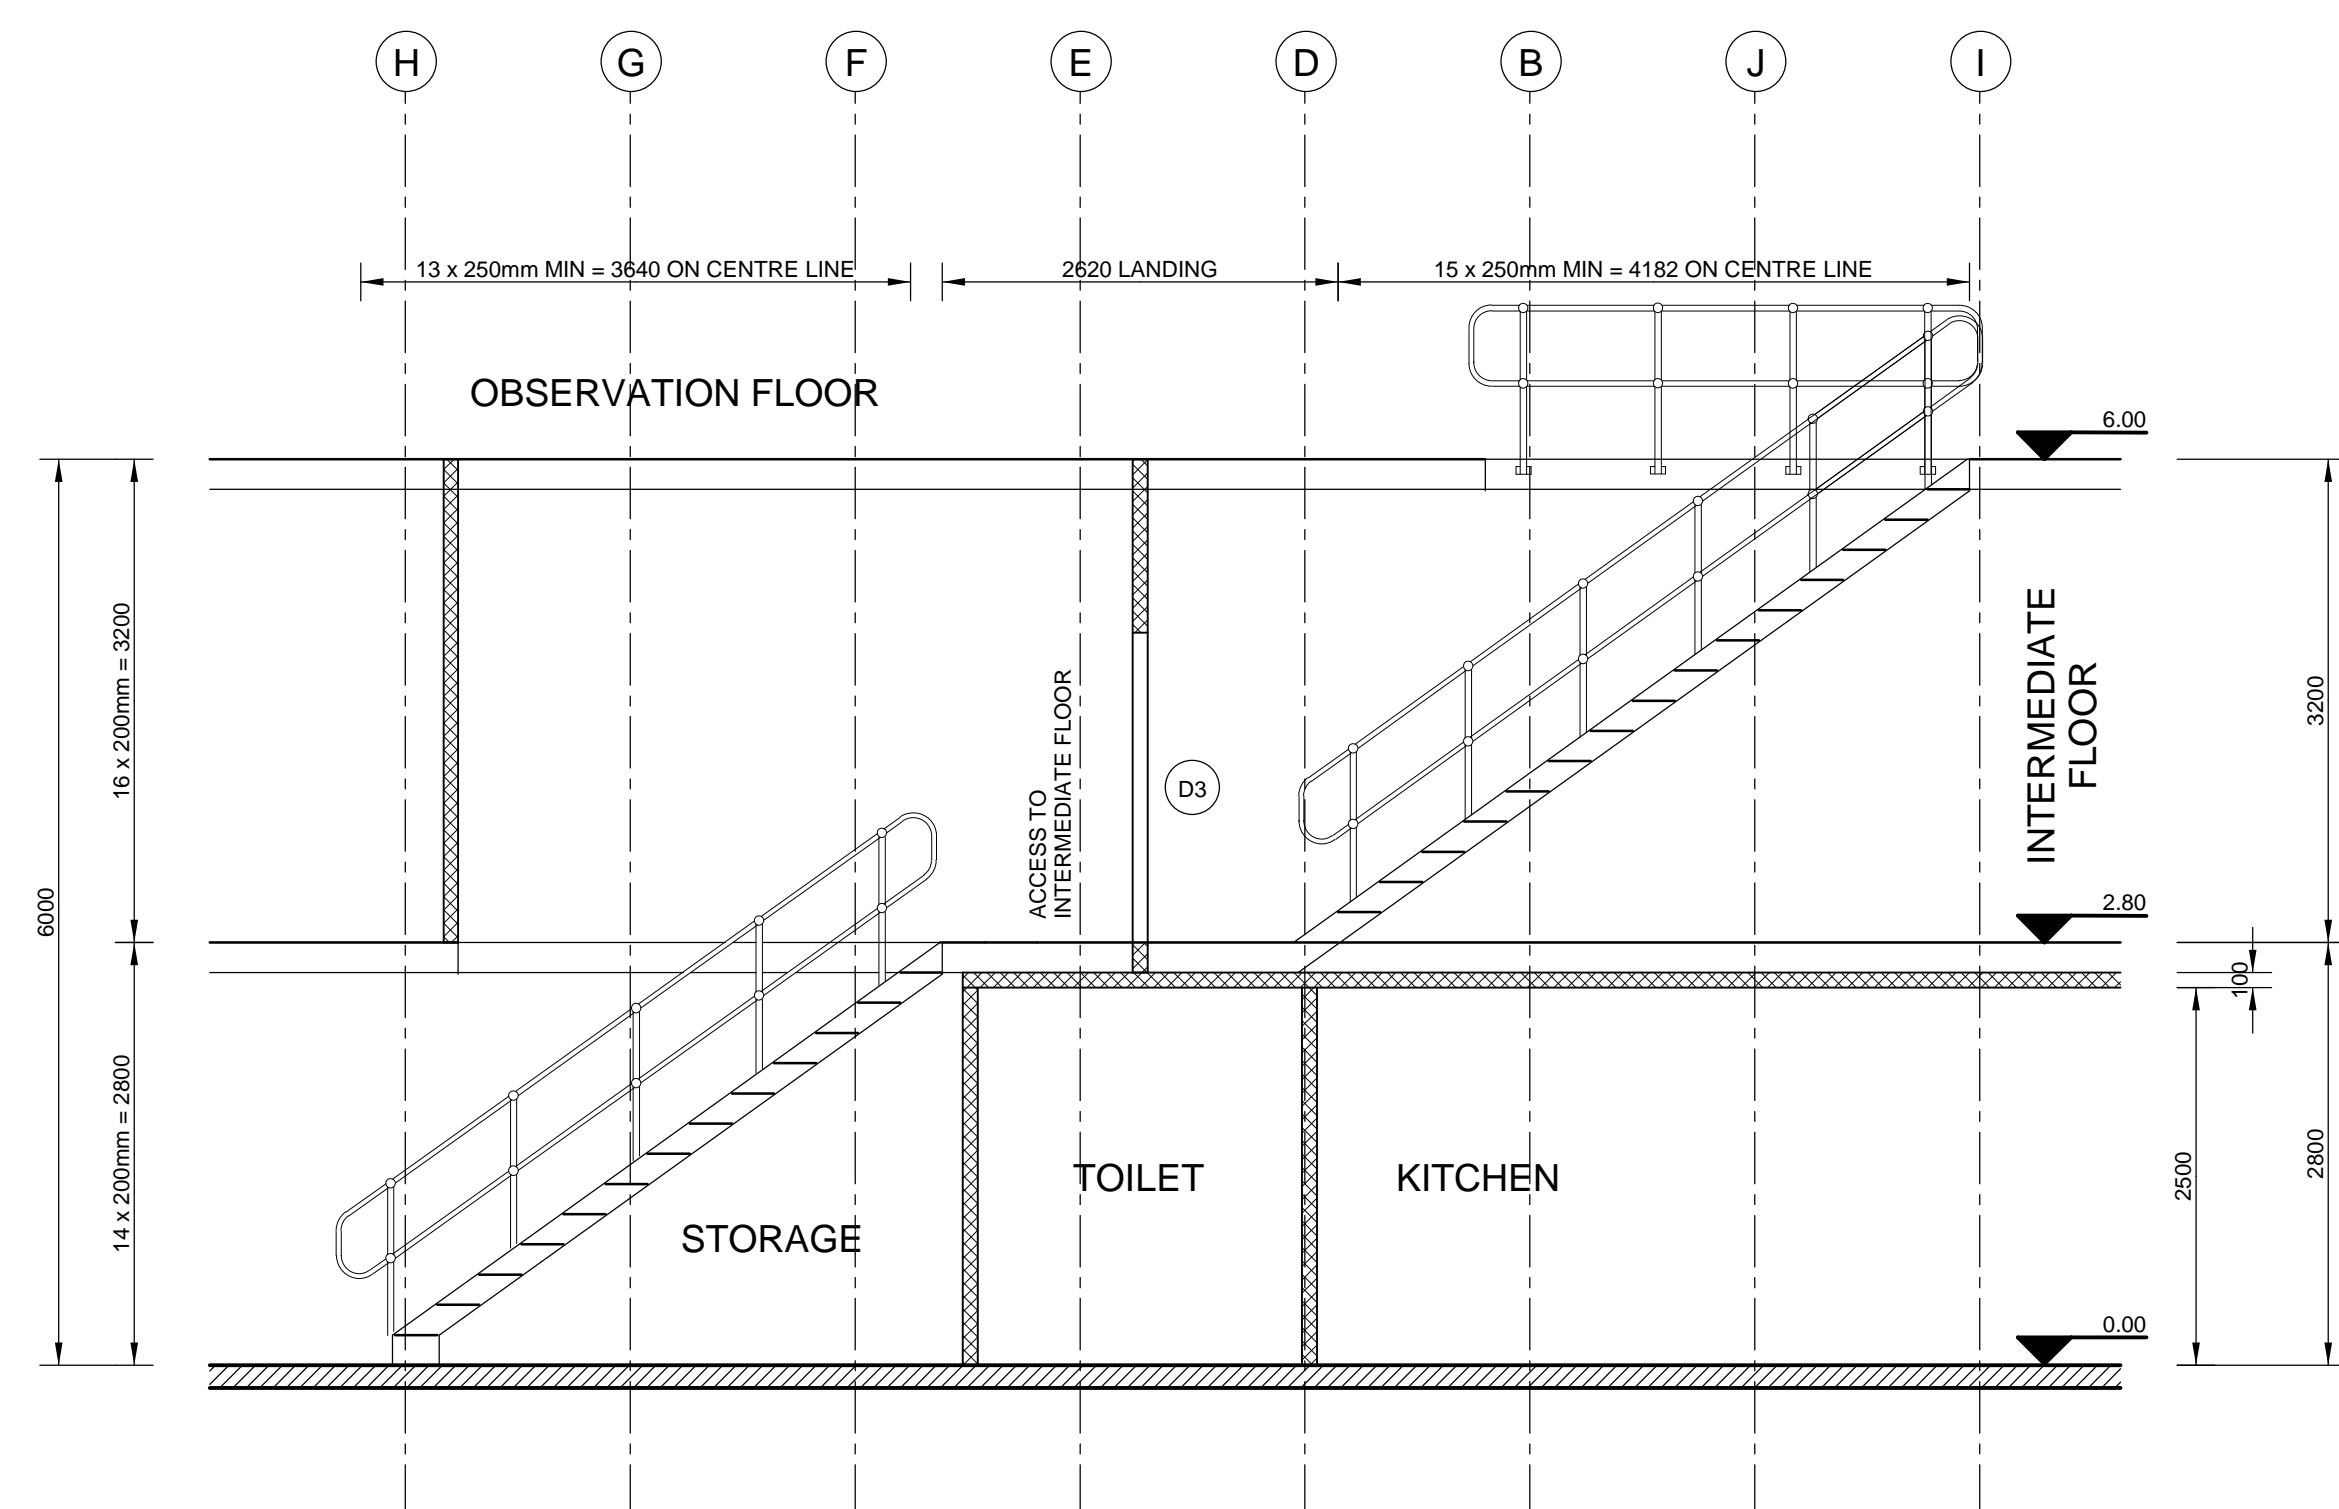

SECTION C-C
SCALE 1 : 50

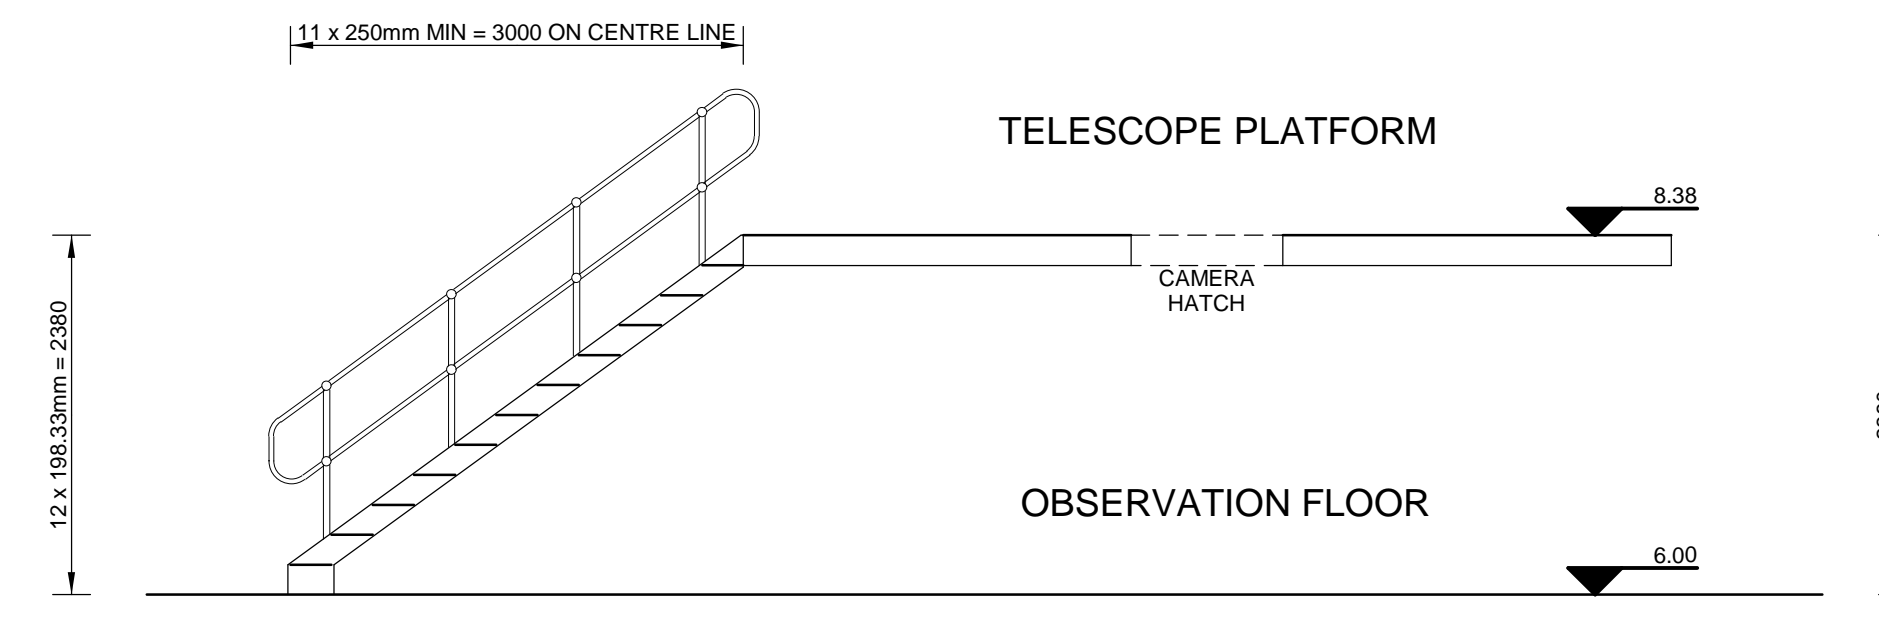

SECTION D-D
SCALE 1 : 50

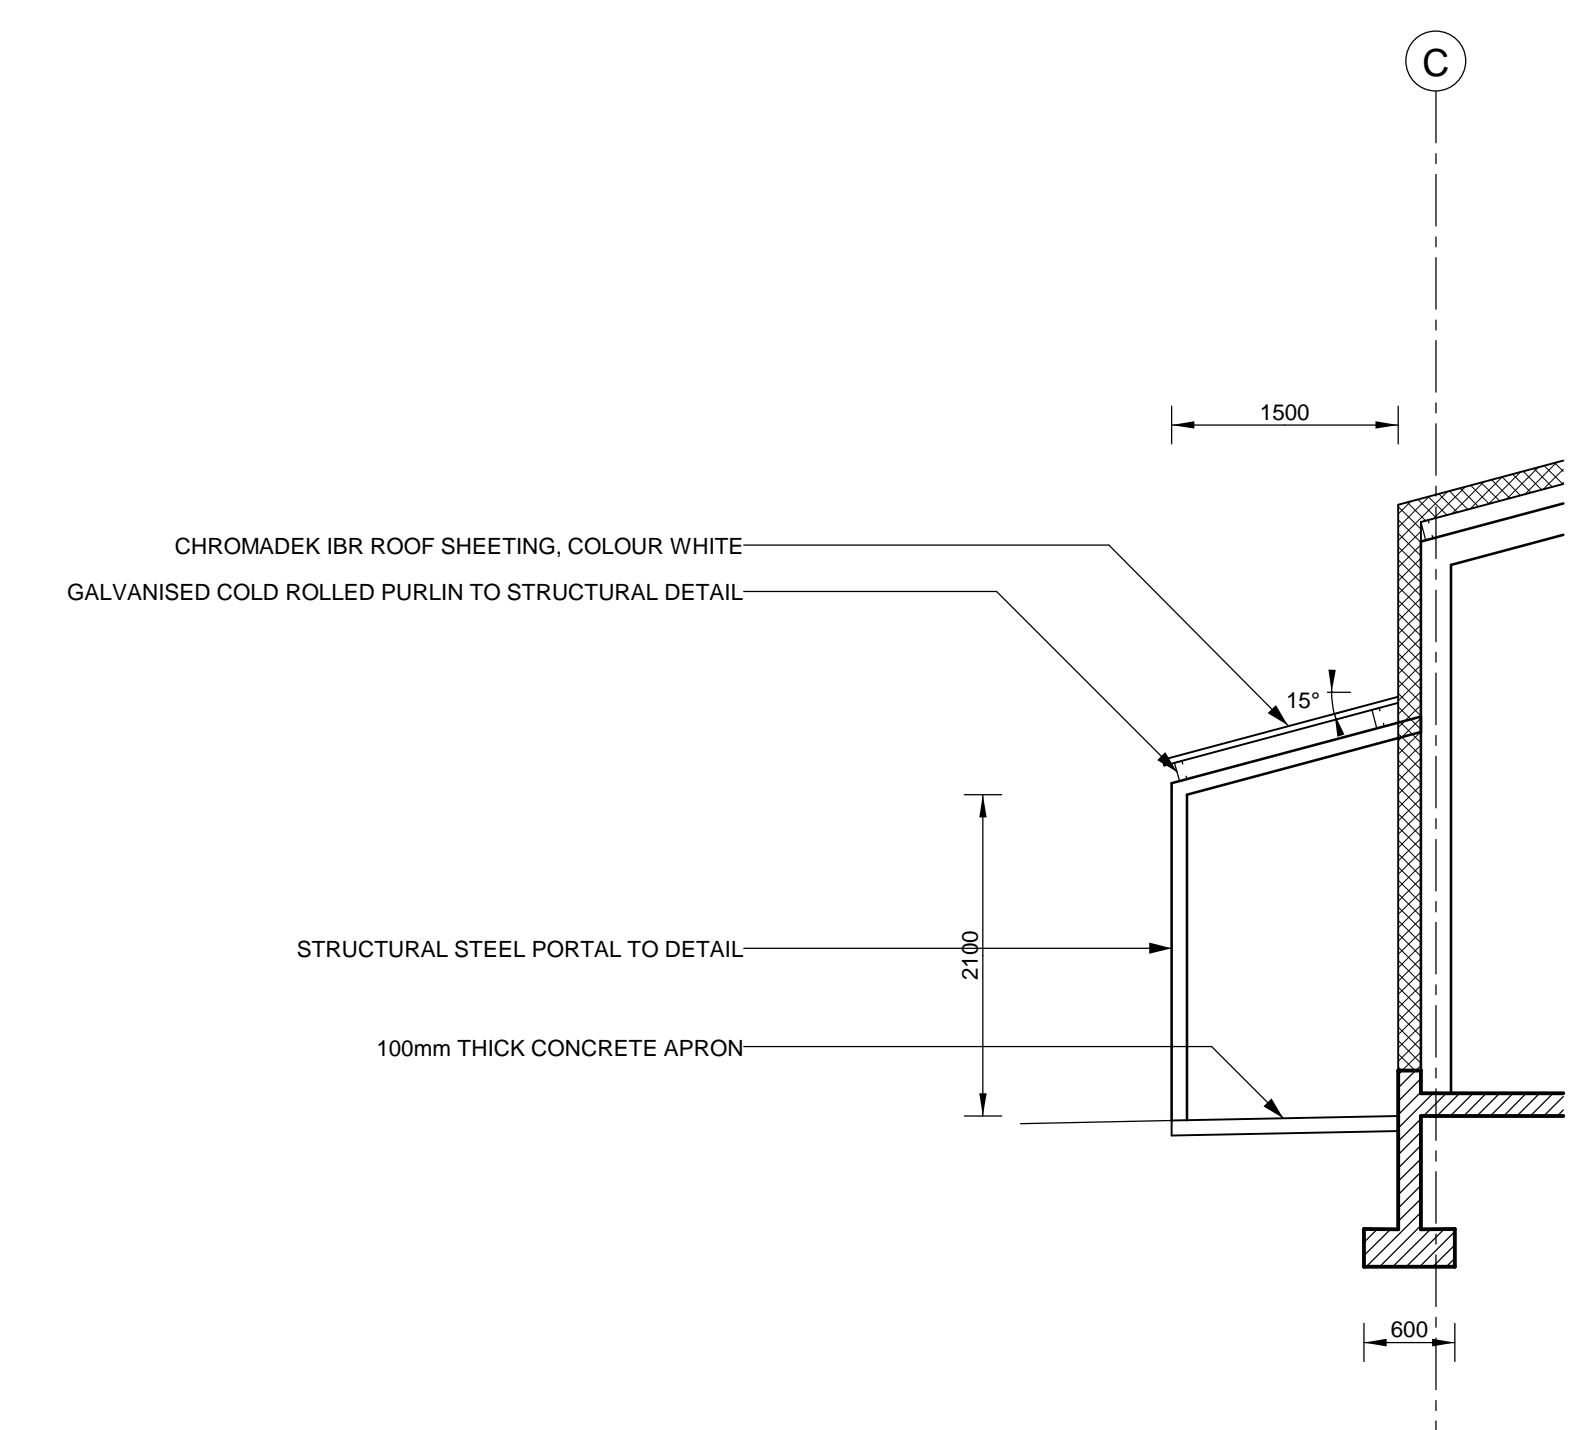

SECTION G-G
SCALE 1 : 50