



elevation 01 (from passage) 50

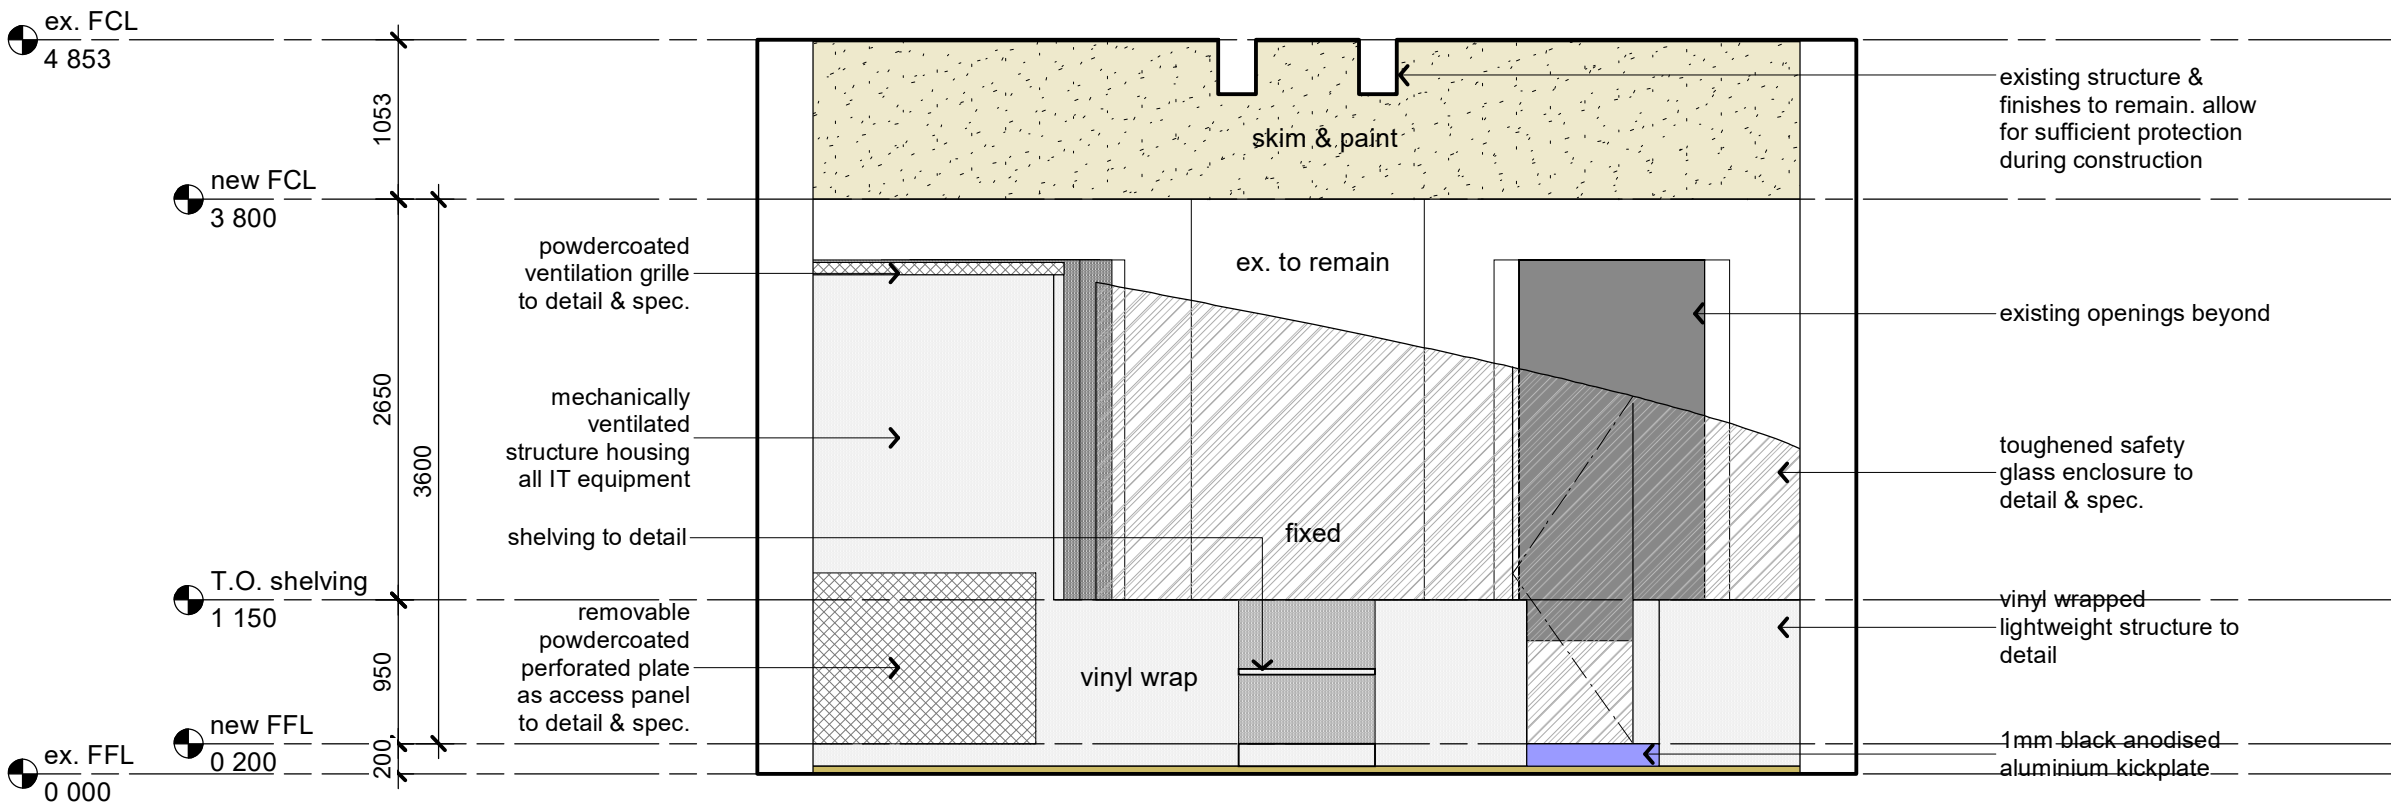


elevation 02 (from seating) 50

## finishes key

- HIGH GLOSS WHITE VINYL WRAP
- HIGH GLOSS BLACK VINYL WRAP
- MATT BLACK PAINTED PLYWOOD
- EGGER PERFECT SENSE MATT GLOSS BLACK VINYL WRAP CARCASSES
- MATT BLACK PAINTED SKIMMED PLASTERBOARD
- 10MM CLEAR TOUGHENED SAFETY GLASS
- WHITE PROJECTOR SCREEN BLACKOUT CLOTH
- MATT BLACK PAINTED FLEXIBLE RUBBER SKIRTING
- COLOUR CODED PERFORATED POWDERCOATED ALUMINIUM GRILL
- KBAC PRIME CARPET TILES COLOUR VOLUME

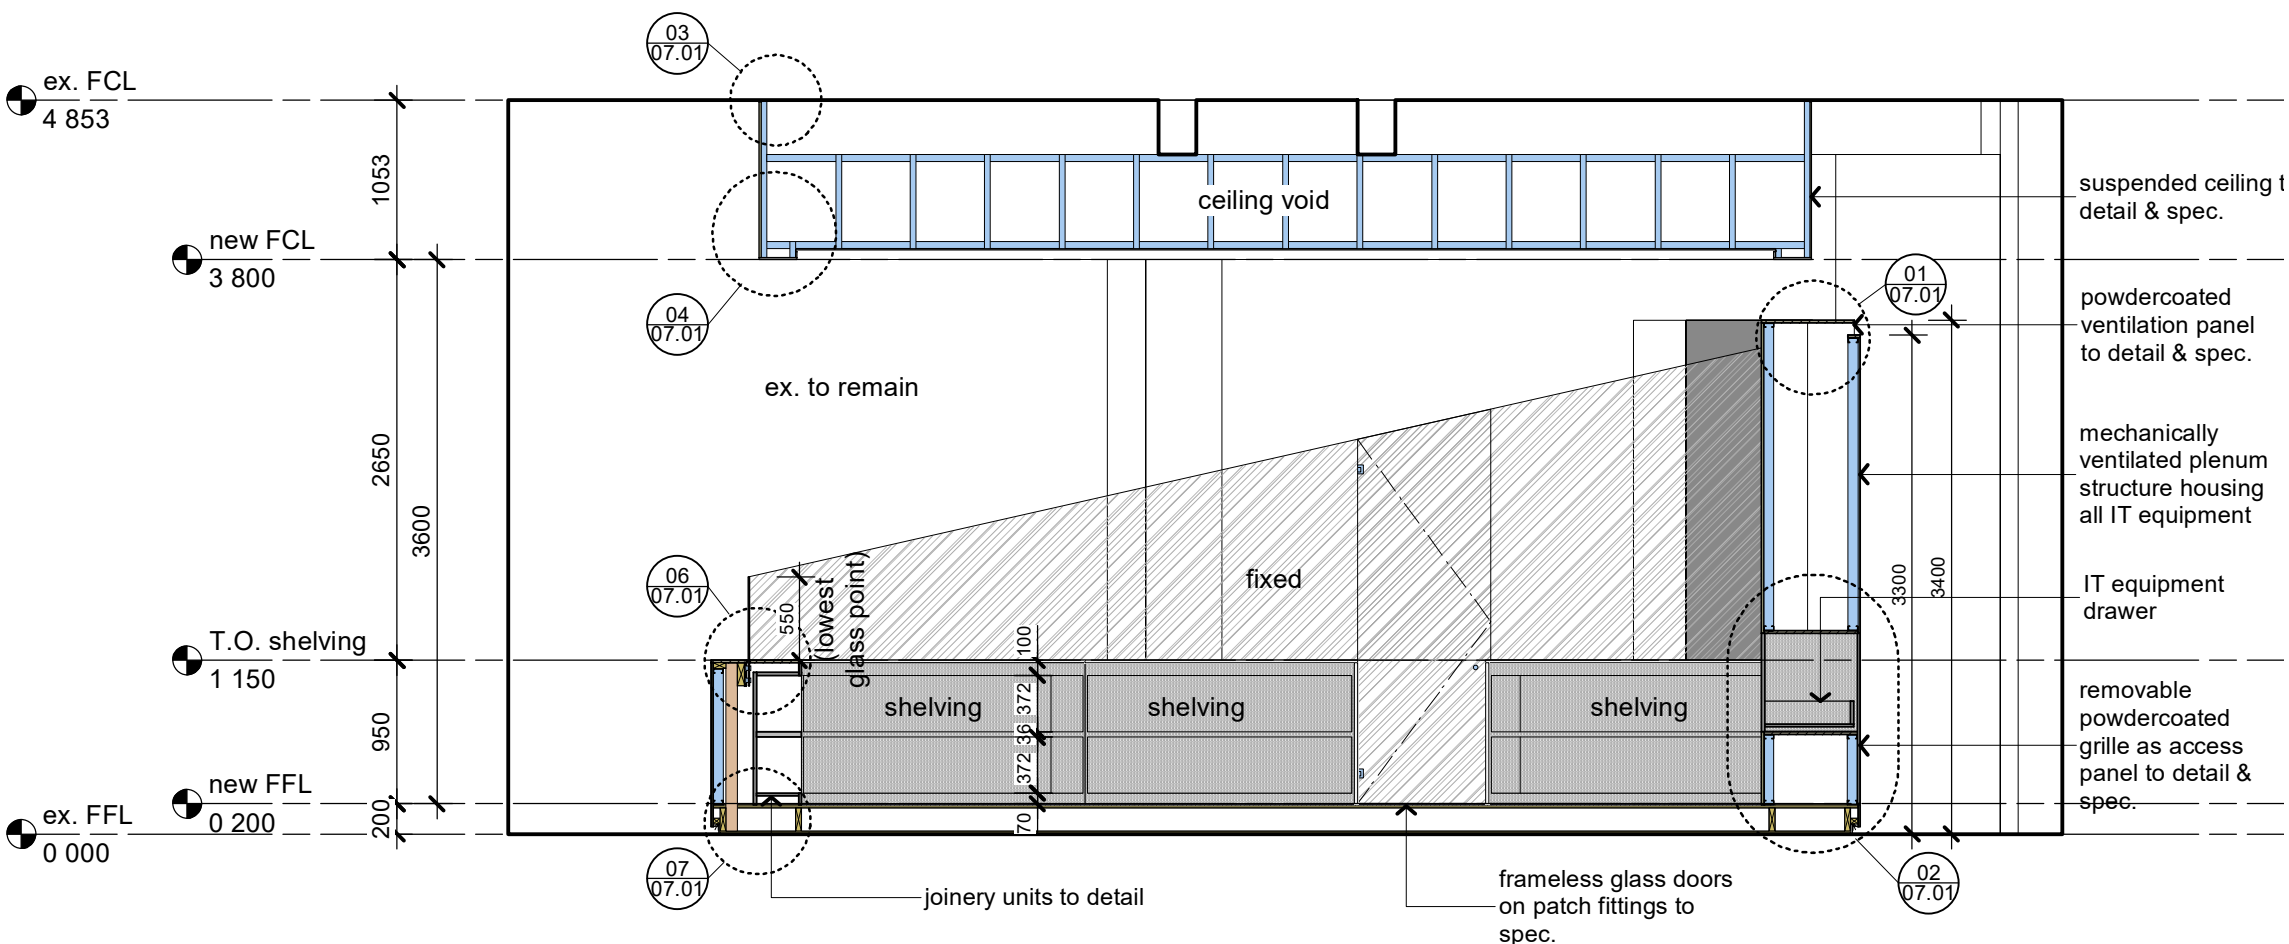

section a-a 50

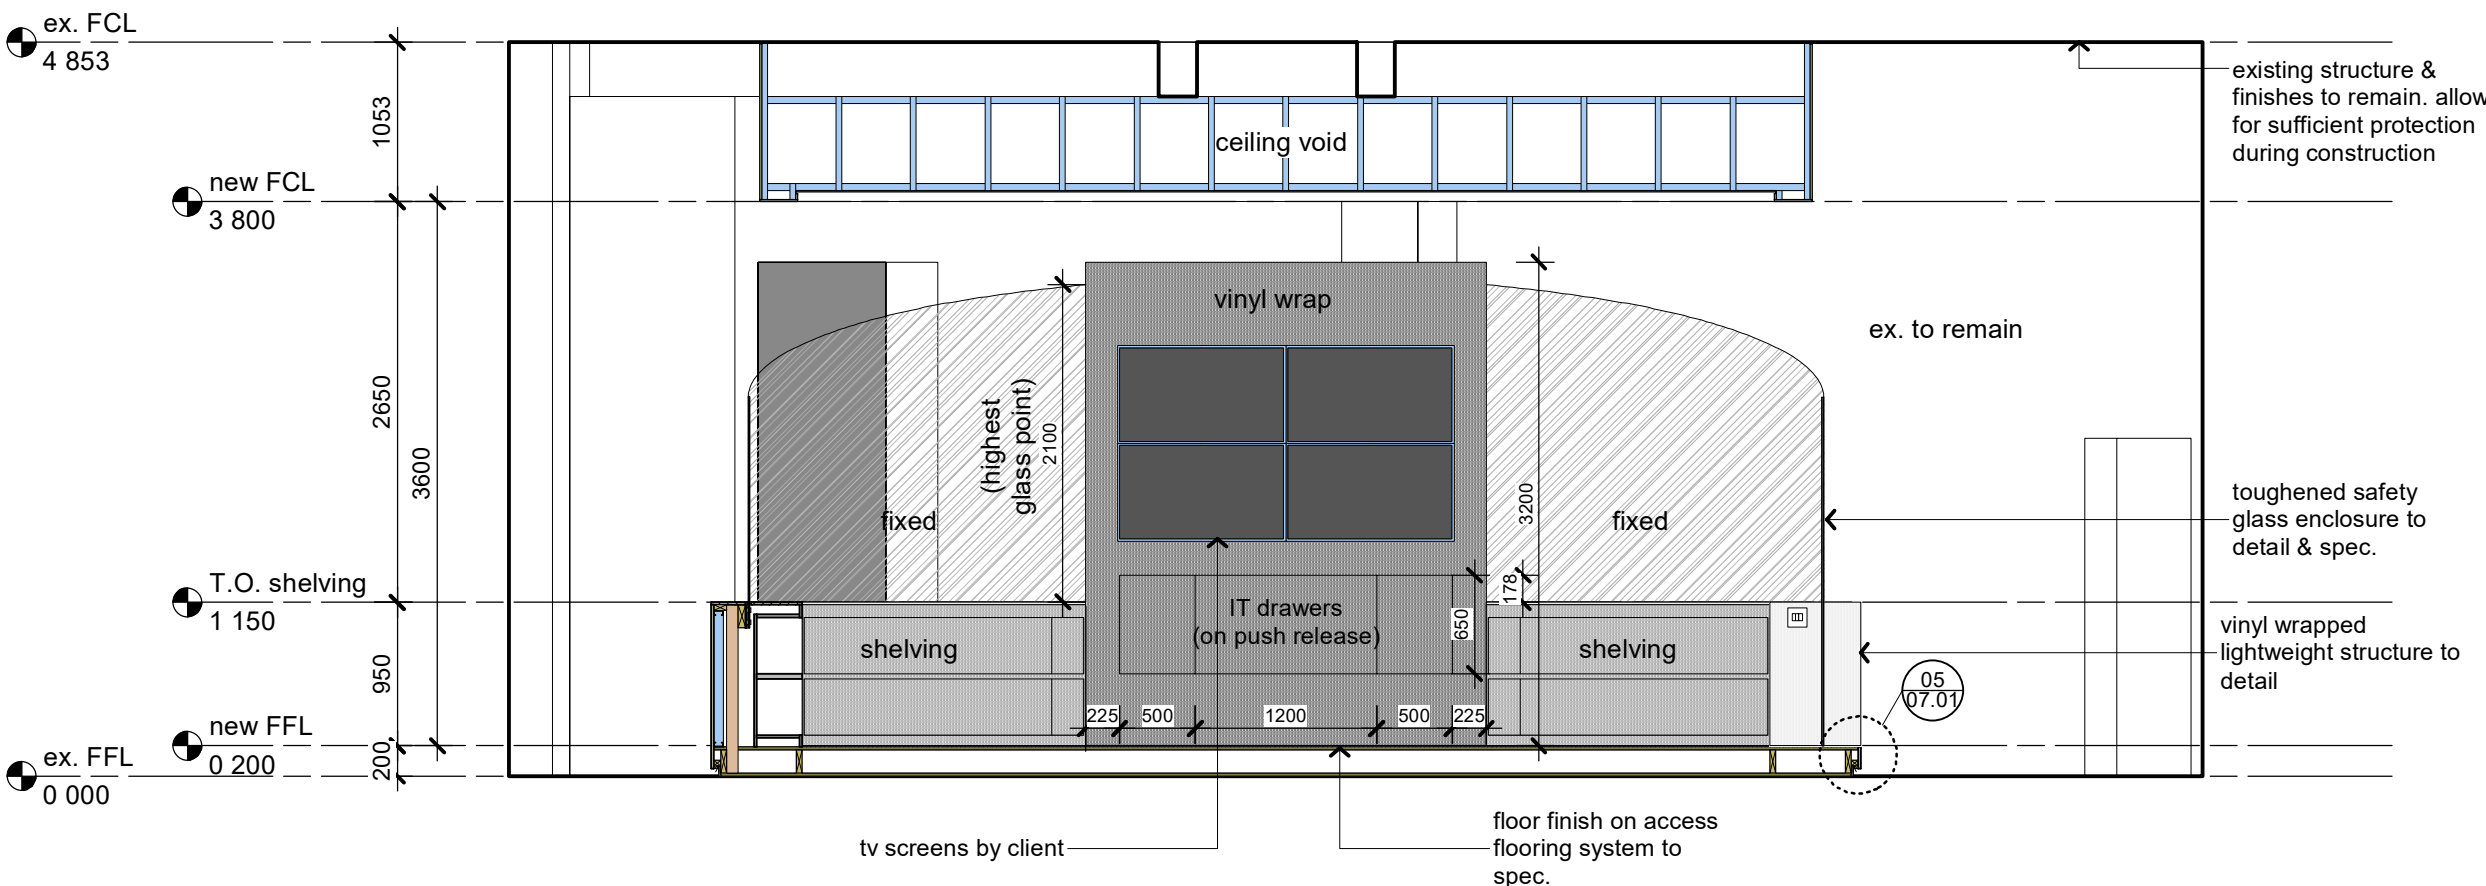

section b-b 50

| REVISION NOTES |        |                 |  | PROJECT  |  | CLIENT  |  |
|----------------|--------|-----------------|--|--|--|---|--|
| REV.           | DATE   | DESCRIPTION     |  | ERF 26423-01, OBSERVATORY<br>OBSERVATORY ROAD, OBSERVATORY,<br>CAPE TOWN |  | ARCHITECT   |  |
| A              | 191211 | for information |  | DRAWING<br>INFORMATION<br>G.A. ELEVATIONS & SECTIONS                     |  | INITIAL DATE<br>2019-12-11  |  |
|                |        |                 |  | DRAWING NO. SCALE.   |  | REVISION<br>A   |  |
|                |        |                 |  | 1901-02.01 1:50  |  | 605 BUITENKLOOF STUDIOS<br>8 KLOOF ST, CAPE TOWN<br>+ 27 (0)21 422 0475<br>studio@some-architects.com |  |

the design on this drawing is copyright and remains the property of the architect. all work is to be carried out in accordance with the n.b.c., sars 10400 and local authority regulations.

all dimensions and levels are to be checked on site before work commences. any discrepancies are to be immediately reported to the architect. the drawing may not be scaled: refer to figured dimensions only.

www.some-architects.com

**SOME**  
architects