




tower detail 1 1:5

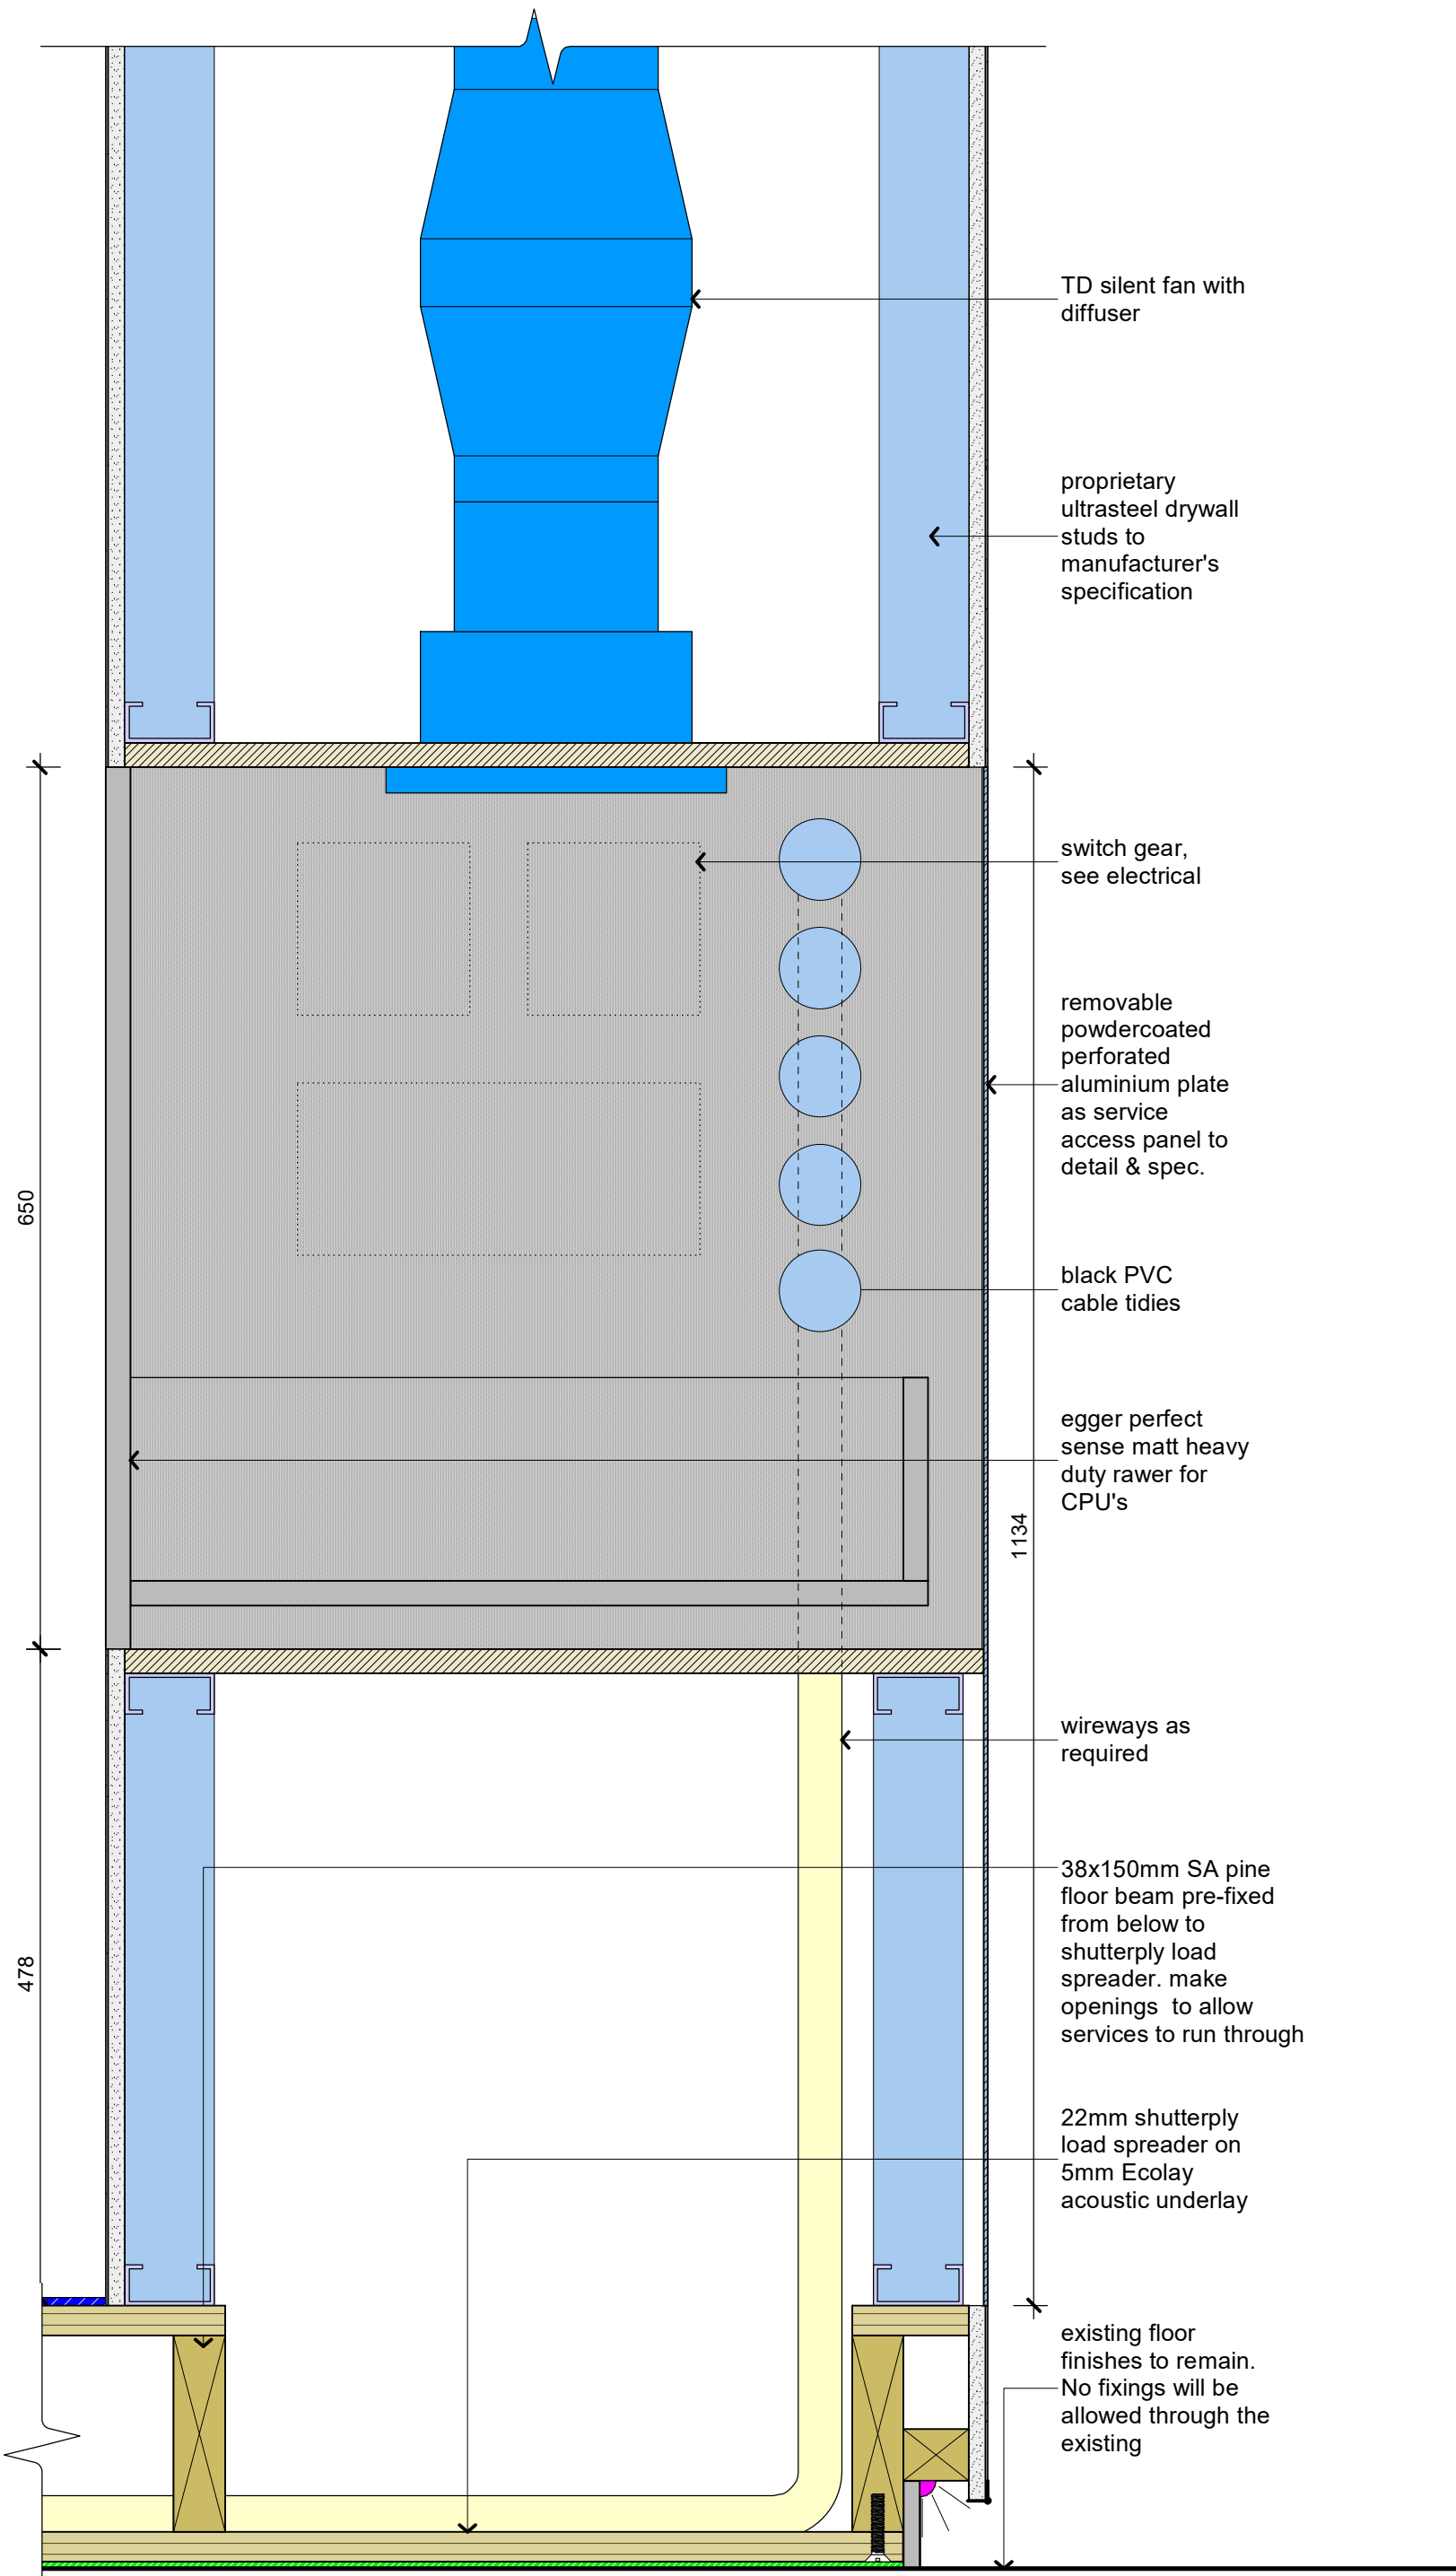


tower detail 2 1:5

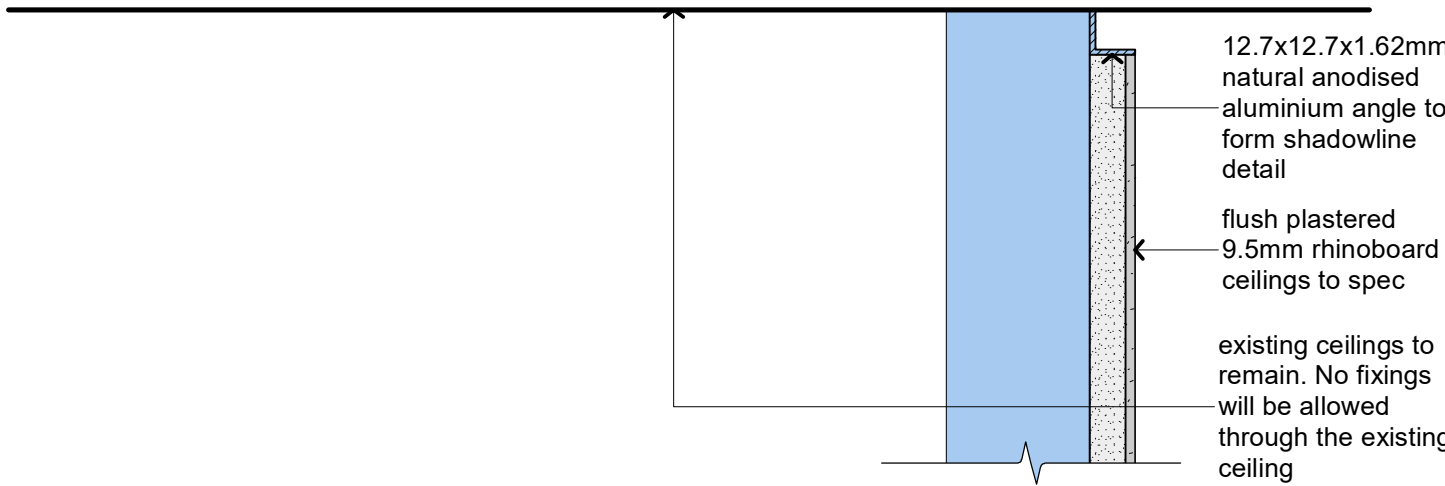


ceiling detail 3 1:2

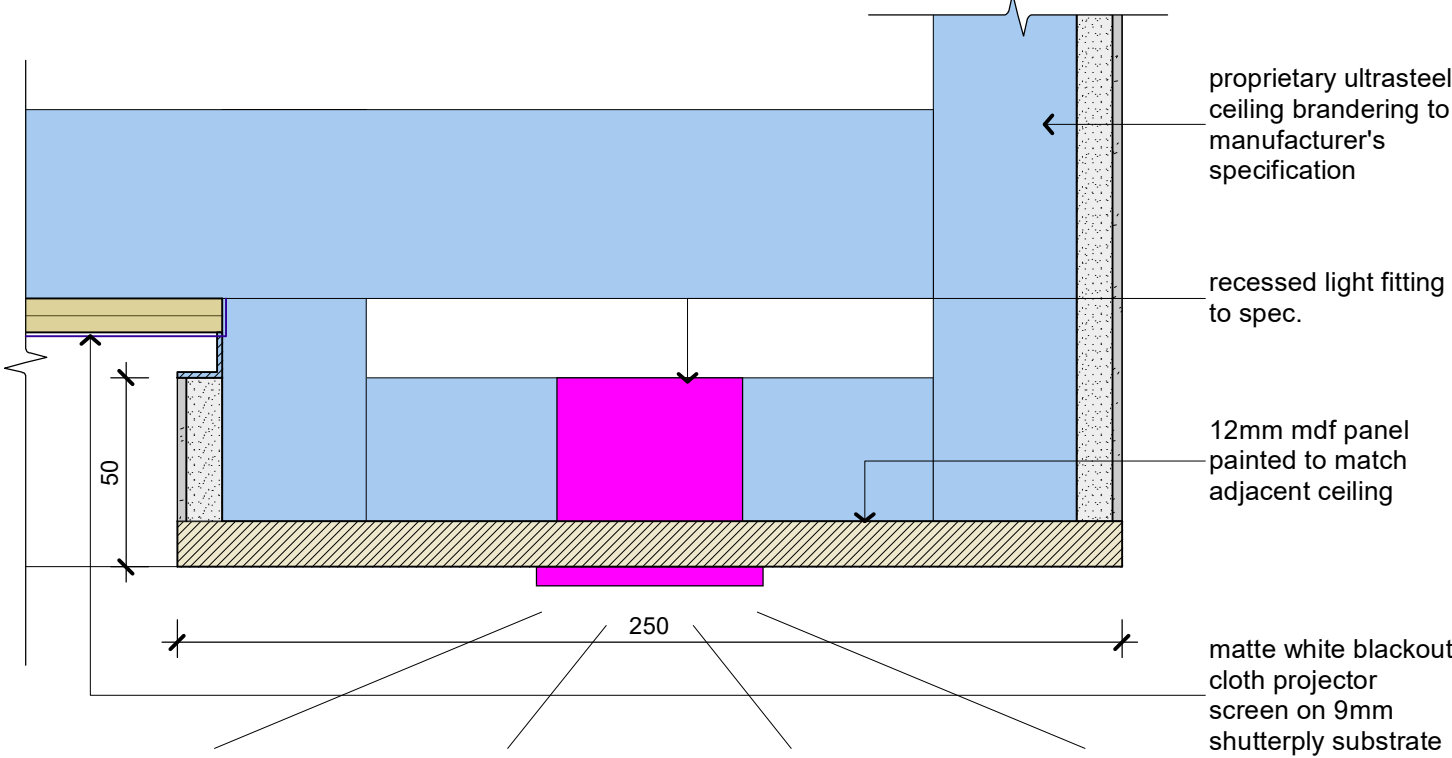


ceiling detail 4 1:2

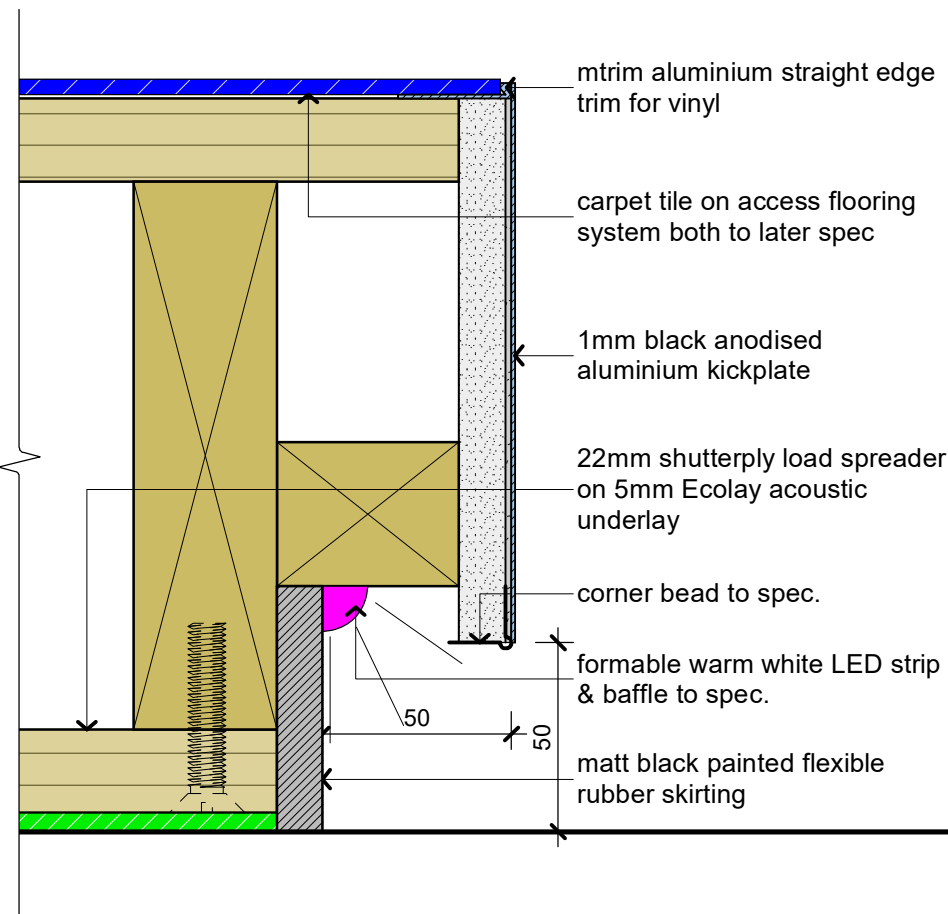

threshold detail 5 1:2

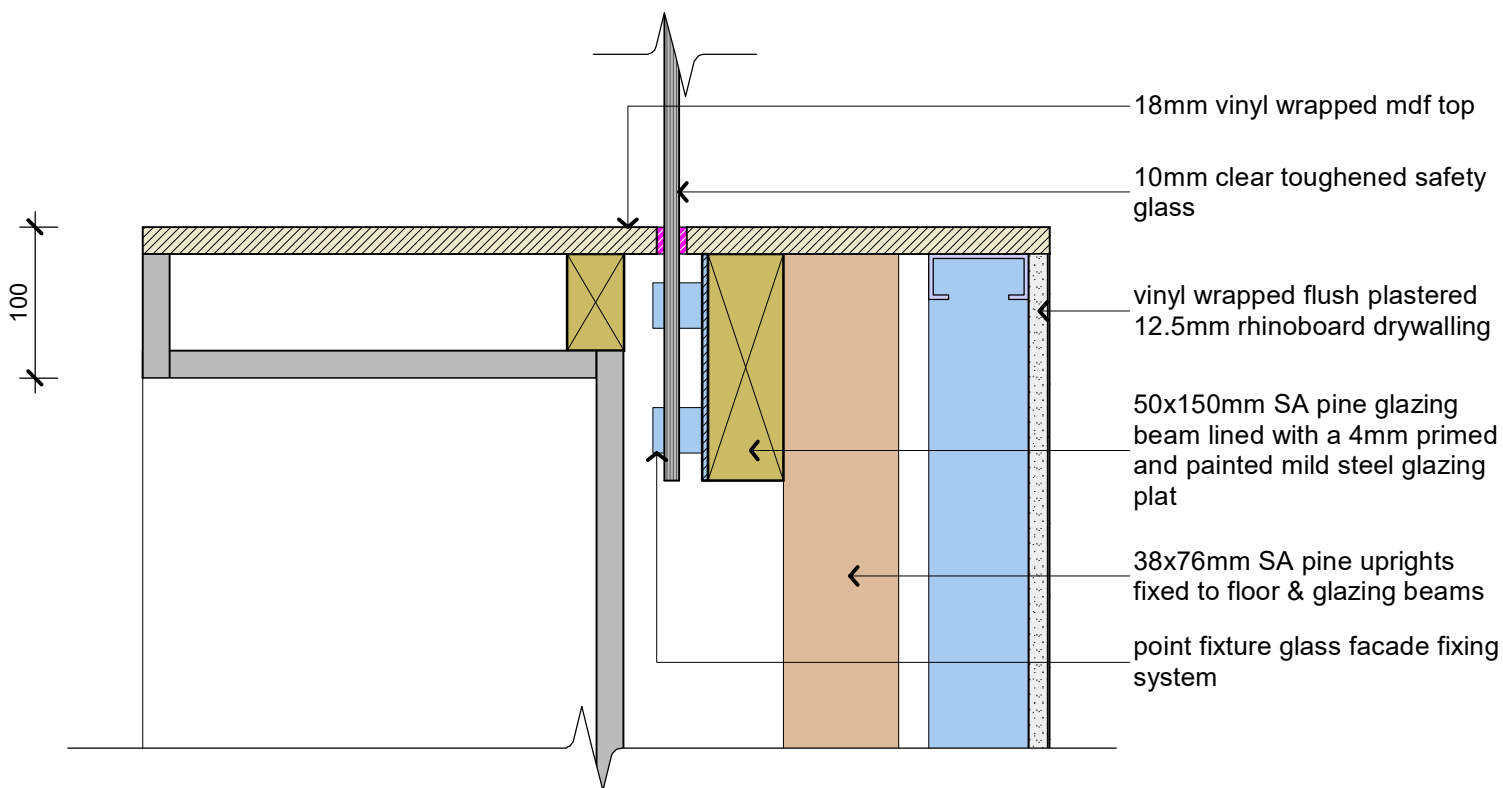

glazing detail 6 1:5

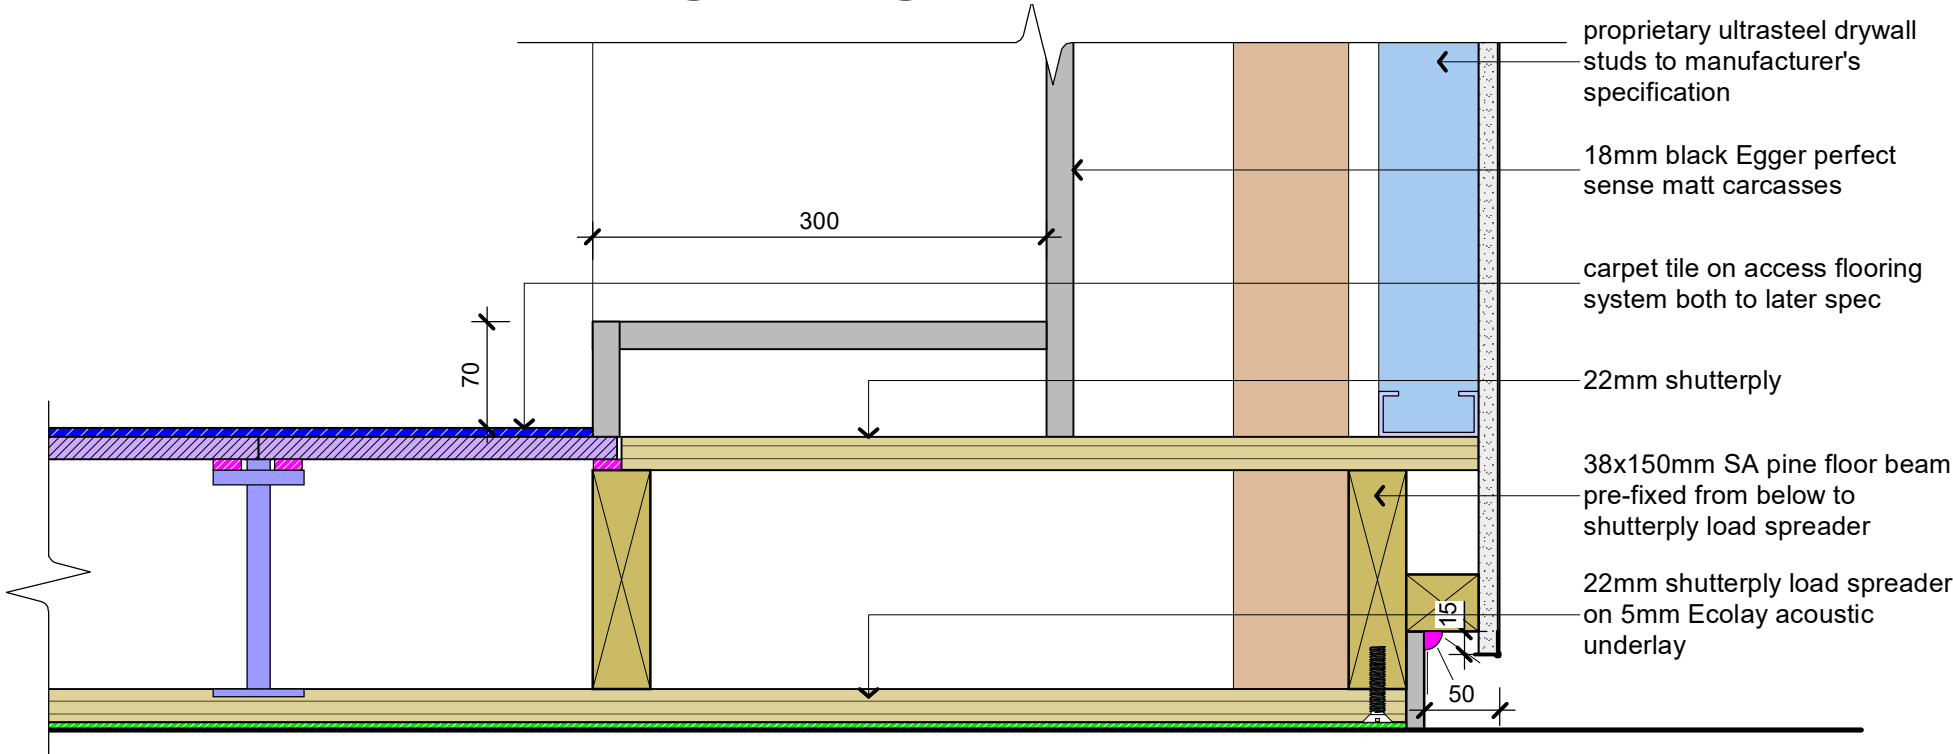

floor edge detail 7 1:5

REVISION NOTES			PROJECT		CLIENT	the design on this drawing is copyright and remains the property of the architect. all work is to be carried out in accordance with the n.b.c., sars 10400 and local authority regulations. all dimensions and levels are to be checked on site before work commences. any discrepancies are to be immediately reported to the architect. the drawing may not be scaled; refer to figured dimensions only.  www.some-architects.com
REV.	DATE	DESCRIPTION	ERF 26423-01, OBSERVATORY OBSERVATORY ROAD, OBSERVATORY, CAPE TOWN		ARCHITECT	
A	191211	for information	PROPOSED ADDITION OF REMOTE OPERATIONS STATION			
			DRAWING INFORMATION DETAILS		INITIAL DATE 2019-12-11	605 BUITENKLOOF STUDIOS 8 KLOOF ST, CAPE TOWN + 27 (0)21 422 0475 studio@some-architects.com
			DRAWING NO. 1901-07.01	SCALE. AS SHOWN	REVISION A	