



Section 1
1 : 20

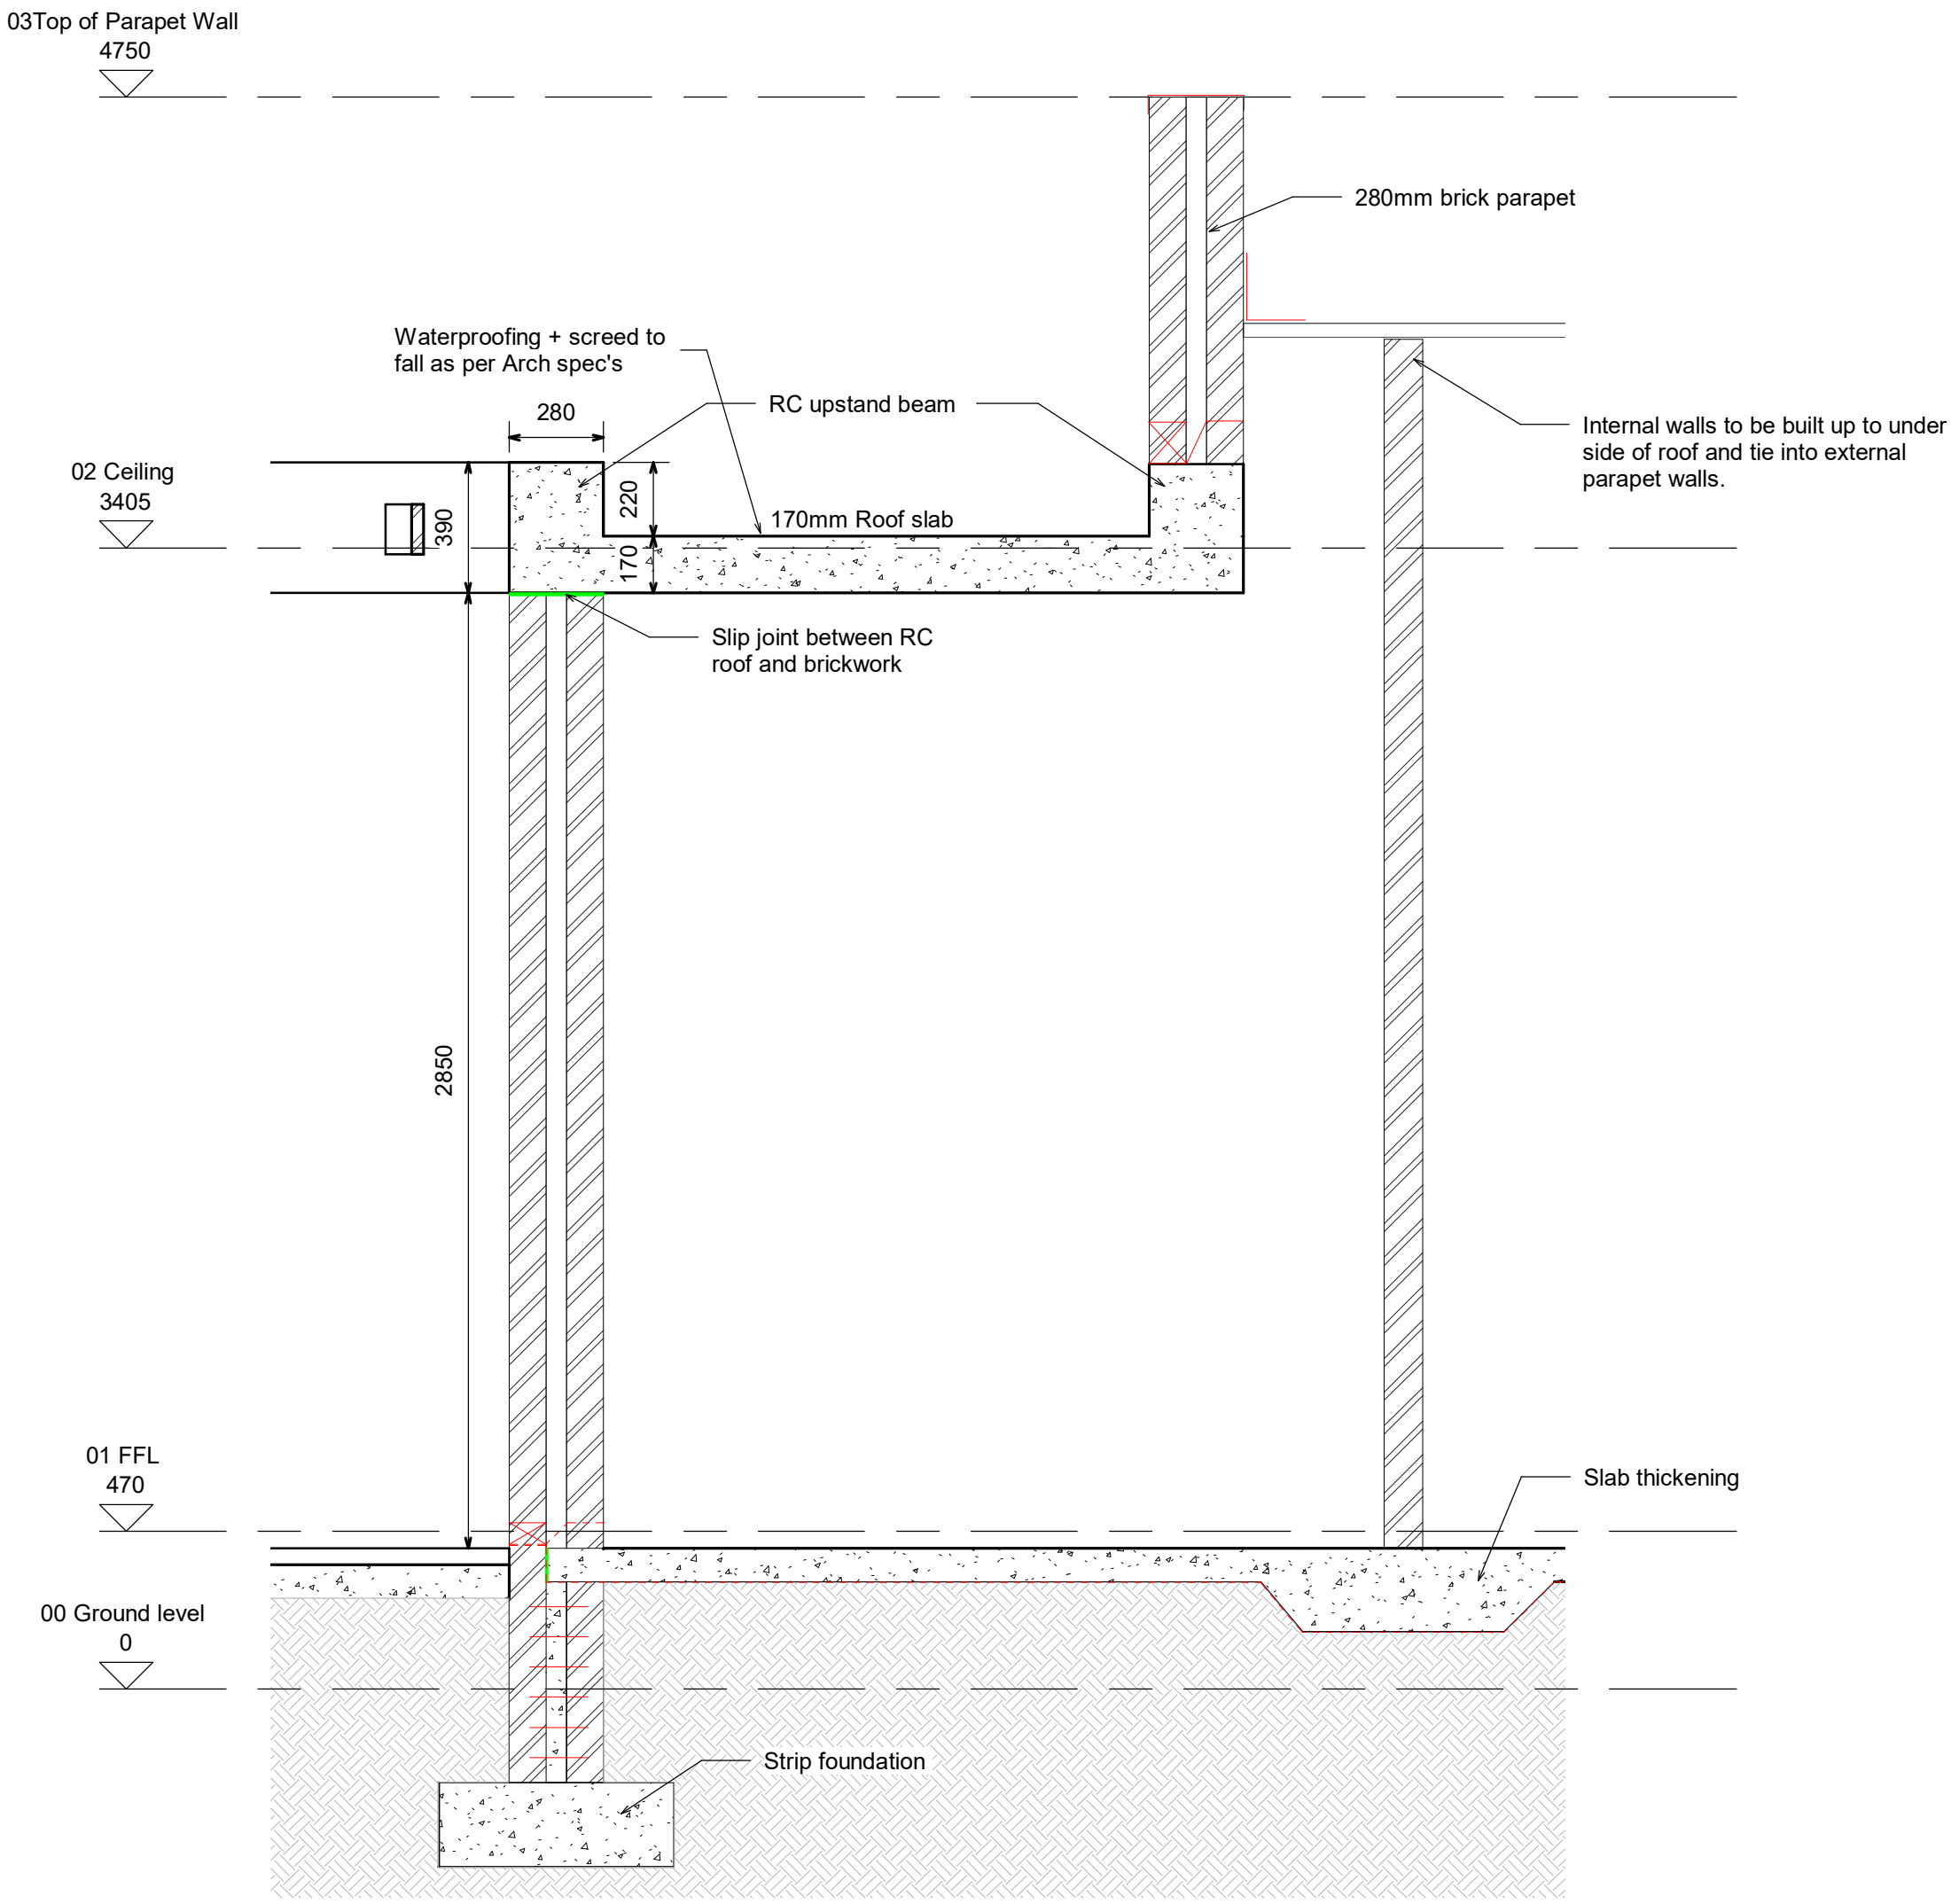

Section 3
1 : 20

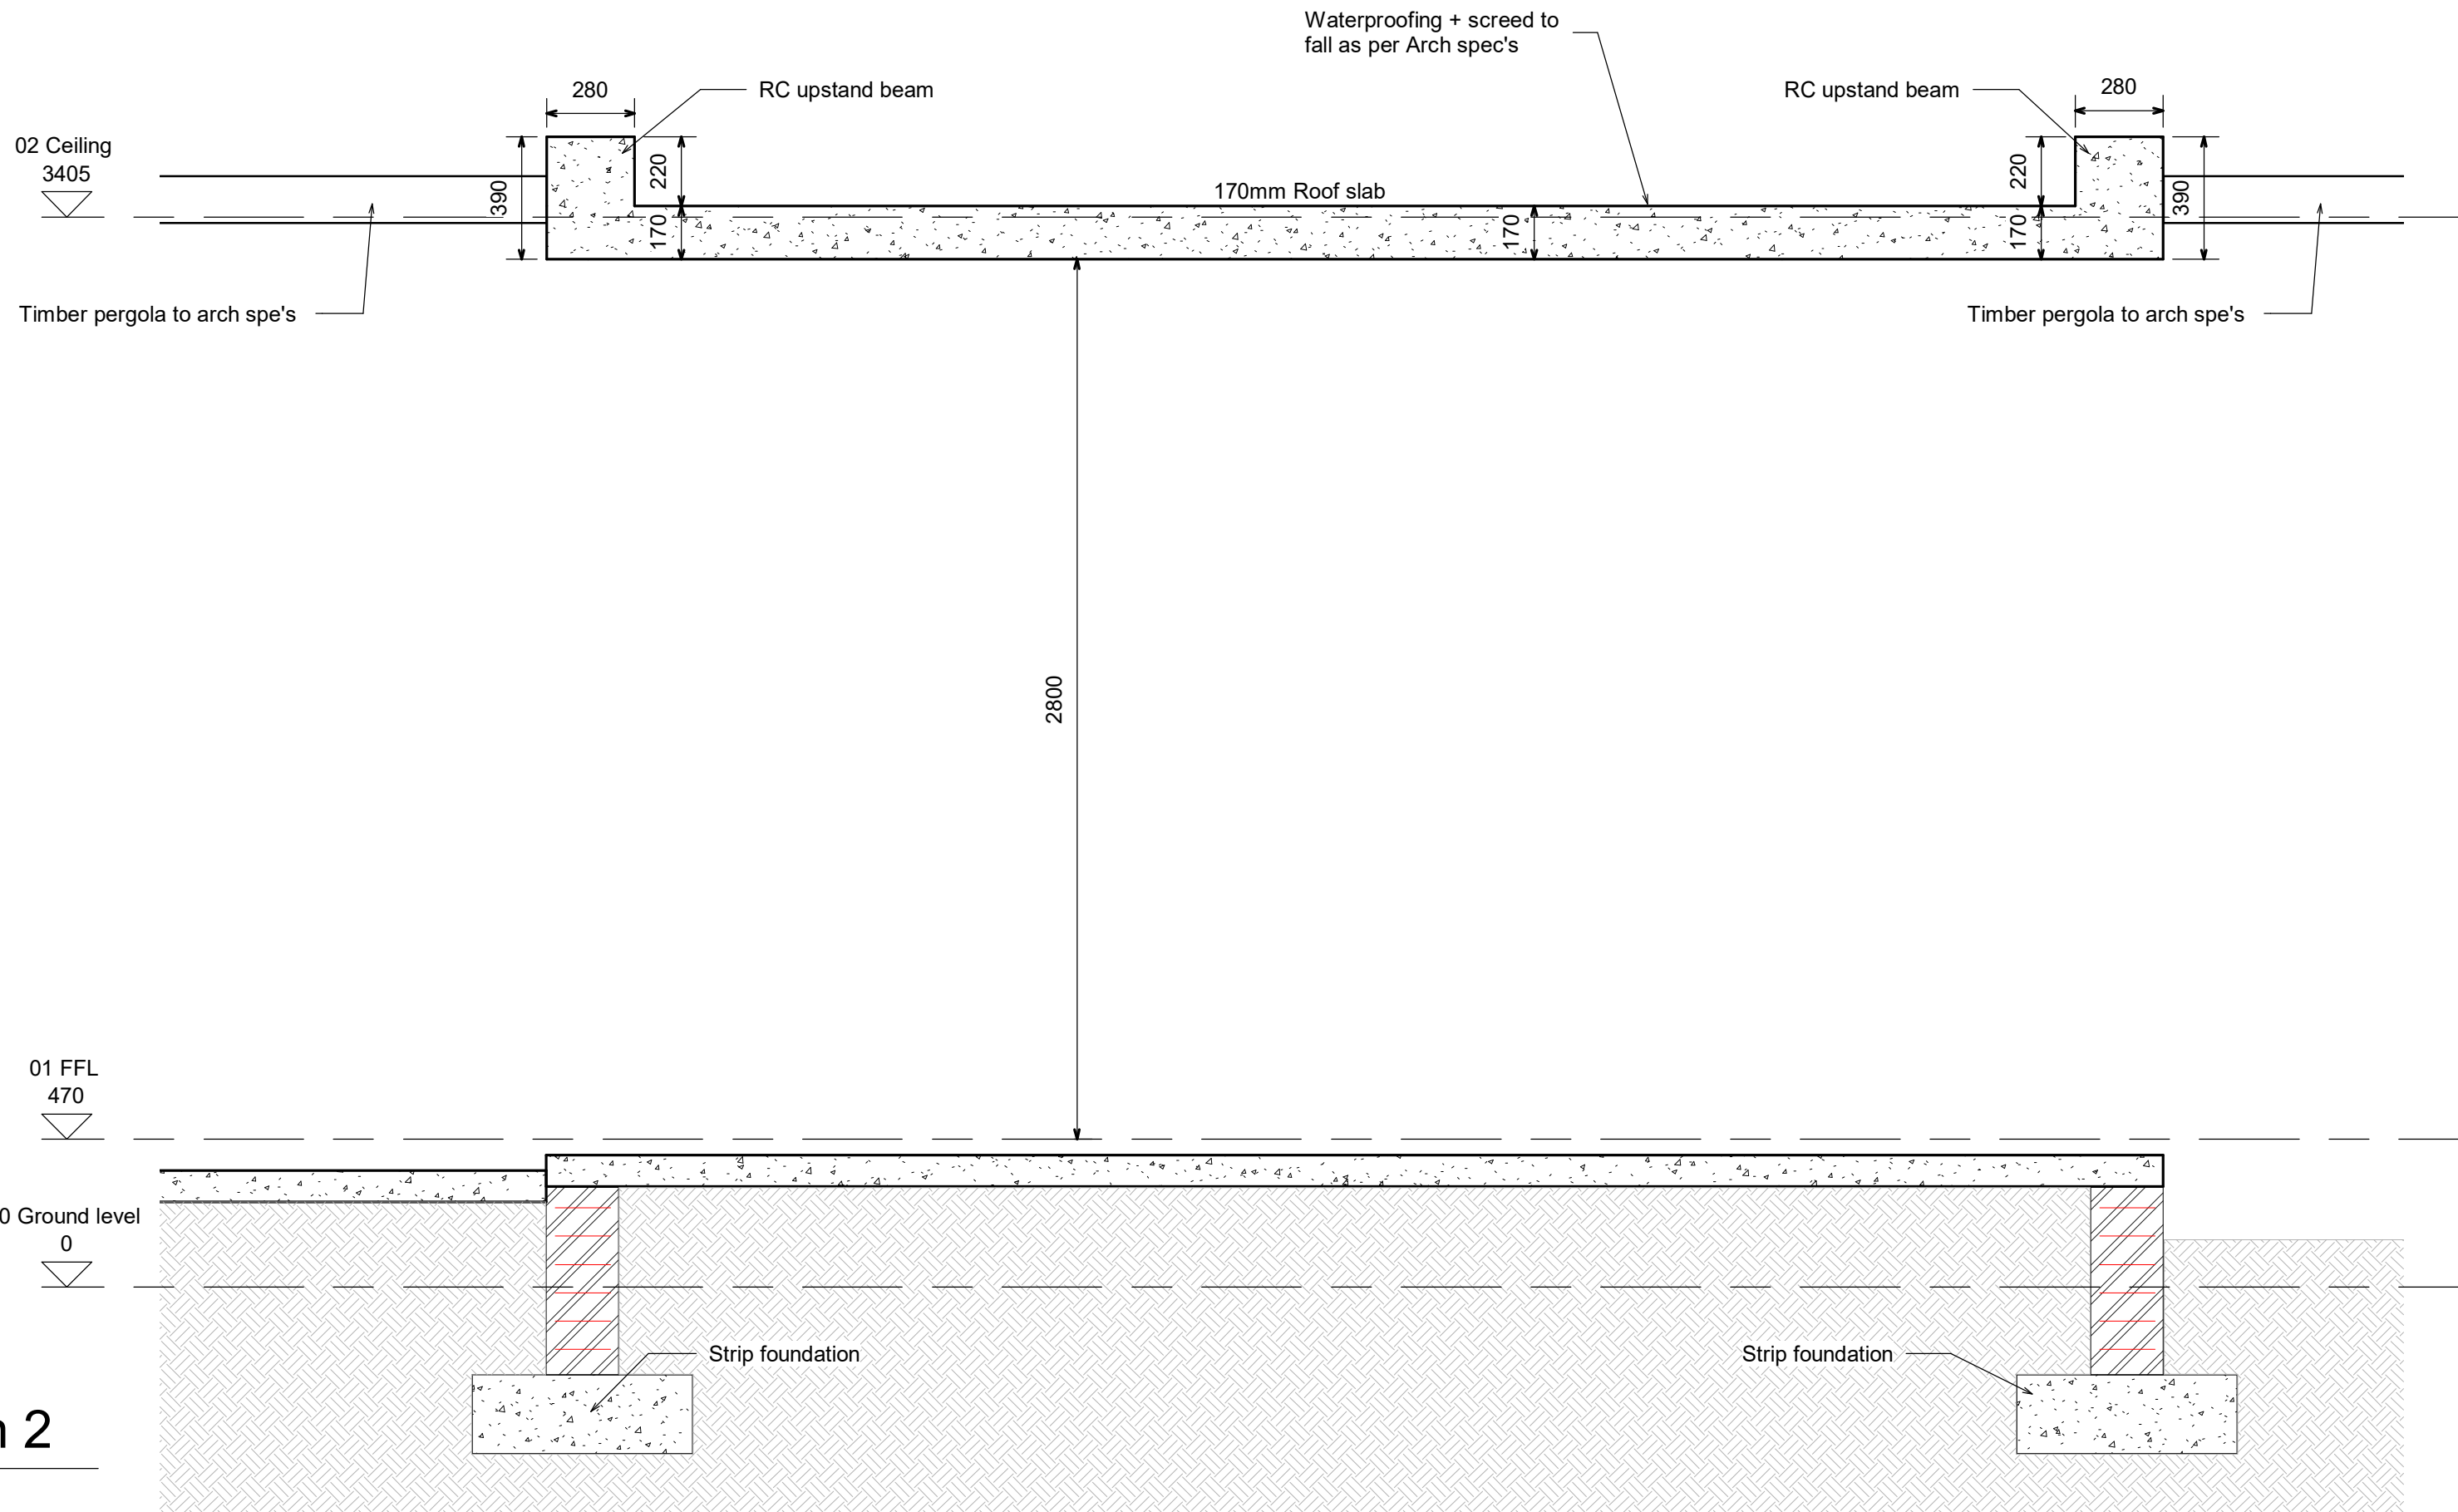

Section 2
1 : 20

DRG. No.		REFERENCE DRAWINGS			

IMPORTANT NOTES:

1. ENGINEERS DRAWINGS TO BE READ IN CONJUNCTION WITH ALL OTHER PROJECT DRAWINGS & SPECIFICATIONS. ANY DISCREPANCIES TO BE REPORTED TO THE ENGINEER FOR CLARIFICATION.

2. ALL LEVELS AND DIMENSIONS TO BE VERIFIED ON SITE BY THE CONTRACTOR PRIOR TO COMMENCING WITH THE WORK AND DISCREPANCIES MUST BE CONVEYED IMMEDIATELY IN WRITING TO THE ENGINEER.

A	FOR TENDER	2018/01/15	KS	AV	
REV	DESCRIPTION	DATE	REV BY	CHKD	

CLIENT

SAAO

PROJECT

SAAO New offices

CONSULTANT

AVCON

STRUCTURAL ENGINEERS

Cell: +27 (0)82 827 9751 www.avconeng.com
Tel: +27 (0)21 461 4738 7 Alexandra Ave,
E-mail: andries@avconeng.com Oranjezicht, Cape Town, 8001

DRAWING TITLE

Sections

DESIGNED	Kyle Shankland	
DRAWN	Kyle Shankland	
CHECKED	Andries Viljoen	
SCALE 1 : 20		SHEET 04
CONTRACT NO.		PROJECT NO. AV226

DRAWING NO.

AV226 - S - 04

REV

A