


ELEVATION
1:20

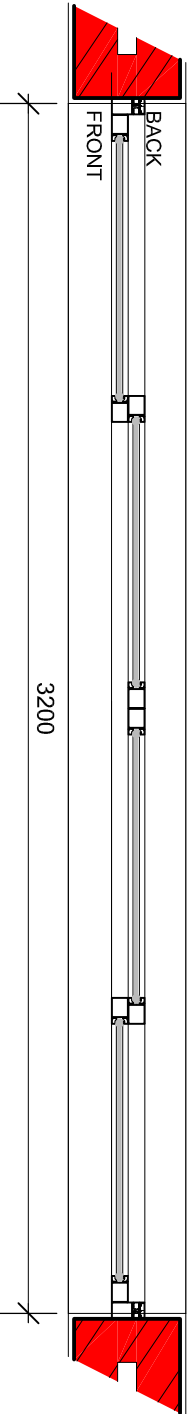

PLAN
1:20

REF NUMBER	TYPE B
QUANTITY	1
LOCATION	D24
REVEAL	AS INDICATED ON PLAN
FINISH	ALUMINIUM (GLAZED) SLIDING DOORS WITH FIXED SECTION AND OPENING FANLIGHTS ABOVE
GLAZING	6.38mm double safety Glazing as per X.A calculations for SANS compliance.
FUNITURE	AS PER MANUFACTURER'S SPEC.
ALL DIMENSIONS TO BE CHECKED ON SITE PRIOR TO MANUFACTURE	

Client:	
National Research Foundation	
Project:	New Office for South African Environmental Observation Network
Drawing type:	Door Type B
Designed:	MS
Drawn:	AON
Checked:	

Date:	2019-09-17
Scale	1:20 @ A3
Ref:	1:20 @ A3
Ref:	1:20 @ A3

Project Number	01544
Drawing Number	W-6101
Revision	A