



ELEVATION
1:20

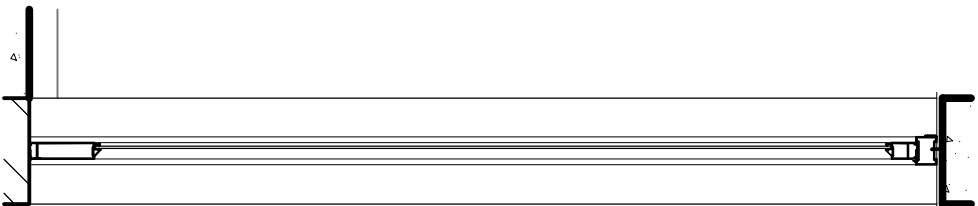

SECTION
1:20

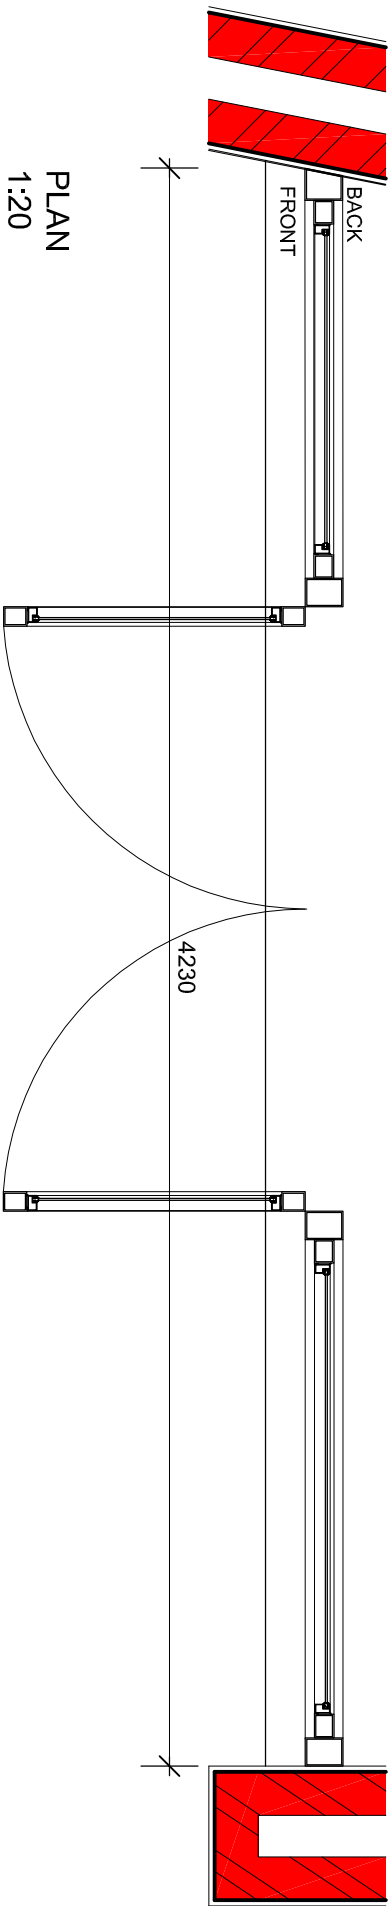

PLAN
1:20

REF NUMBER	TYPE C
QUANTITY	1
LOCATION	D02
REVEAL	AS INDICATED ON PLAN
FINISH	External Aluminum glazed double door with side windows
GLAZING	6.38mm double safety Glazing as per X.A calculations for SANS compliance.
FUNITURE	AS PER MANUFACTURERS SPEC.
	ALL DIMENSIONS TO BE CHECKED ON SITE PRIOR TO MANUFACTURE

Client:	15 New Church Street Cape Town 8001
Project:	National Research Foundation
Drawing type:	New Office for South African Environmental Observation Network
Door Type C	

Designed:	MS
Drawn:	AON
Checked:	
Date:	2019-09-17
Scale	1:20@ A3
Ref:	1:20@ A3

Project Number	01544
Drawing Number	W-6102
Revision	A