


| DRG. No. | REFERENCE DRAWINGS | | | |
|--|--------------------|-------------|--------|----------|
| | | | | |
| IMPORTANT NOTES: | | | | |
| 1. ENGINEERS DRAWINGS TO BE READ IN CONJUNCTION WITH ALL OTHER PROJECT DRAWINGS & SPECIFICATIONS. ANY DISCREPANCIES TO BE REPORTED TO THE ENGINEER FOR CLARIFICATION. | | | | |
| 2. ALL LEVELS AND DIMENSIONS TO BE VERIFIED ON SITE BY THE CONTRACTOR PRIOR TO COMMENCING WITH THE WORK AND DISCREPANCIES MUST BE CONVEYED IMMEDIATELY IN WRITING TO THE ENGINEER. | | | | |
| | | | | |
| | | | | |
| | | | | |
| | | | | |
| A | FOR TENDER | 20200721 | CvH | AV |
| REV | DESCRIPTION | DATE | REV BY | CHKD |
| CLIENT | | | | |
| SAAO | | | | |
| PROJECT | | | | |
| SAAO Visitor Centre | | | | |
| CONSULTANT | | | | |
| AVCON | | | | |
| STRUCTURAL ENGINEERS | | | | |
| Cell: +27 (0)82 827 9751 www.avconeng.com Tel: +27 (0)21 461 4738 7 Alexandra Ave, E-mail: andries@avconeng.com Oranjezicht, Cape Town, 8001 | | | | |
| DRAWING TITLE | | | | |
| Ground Storey & Roof Layout | | | | |
| DESIGNED | A VILJOEN | | | |
| DRAWN | C VAN HEERDEN | | | |
| CHECKED | A VILJOEN | | | |
| SCALE | As indicated | SHEET | 01 | |
| CONTRACT NO. | | PROJECT NO. | AV579 | |
| DRAWING NO. | AV579 - S - 01 | | | |
| | | | | REV A |

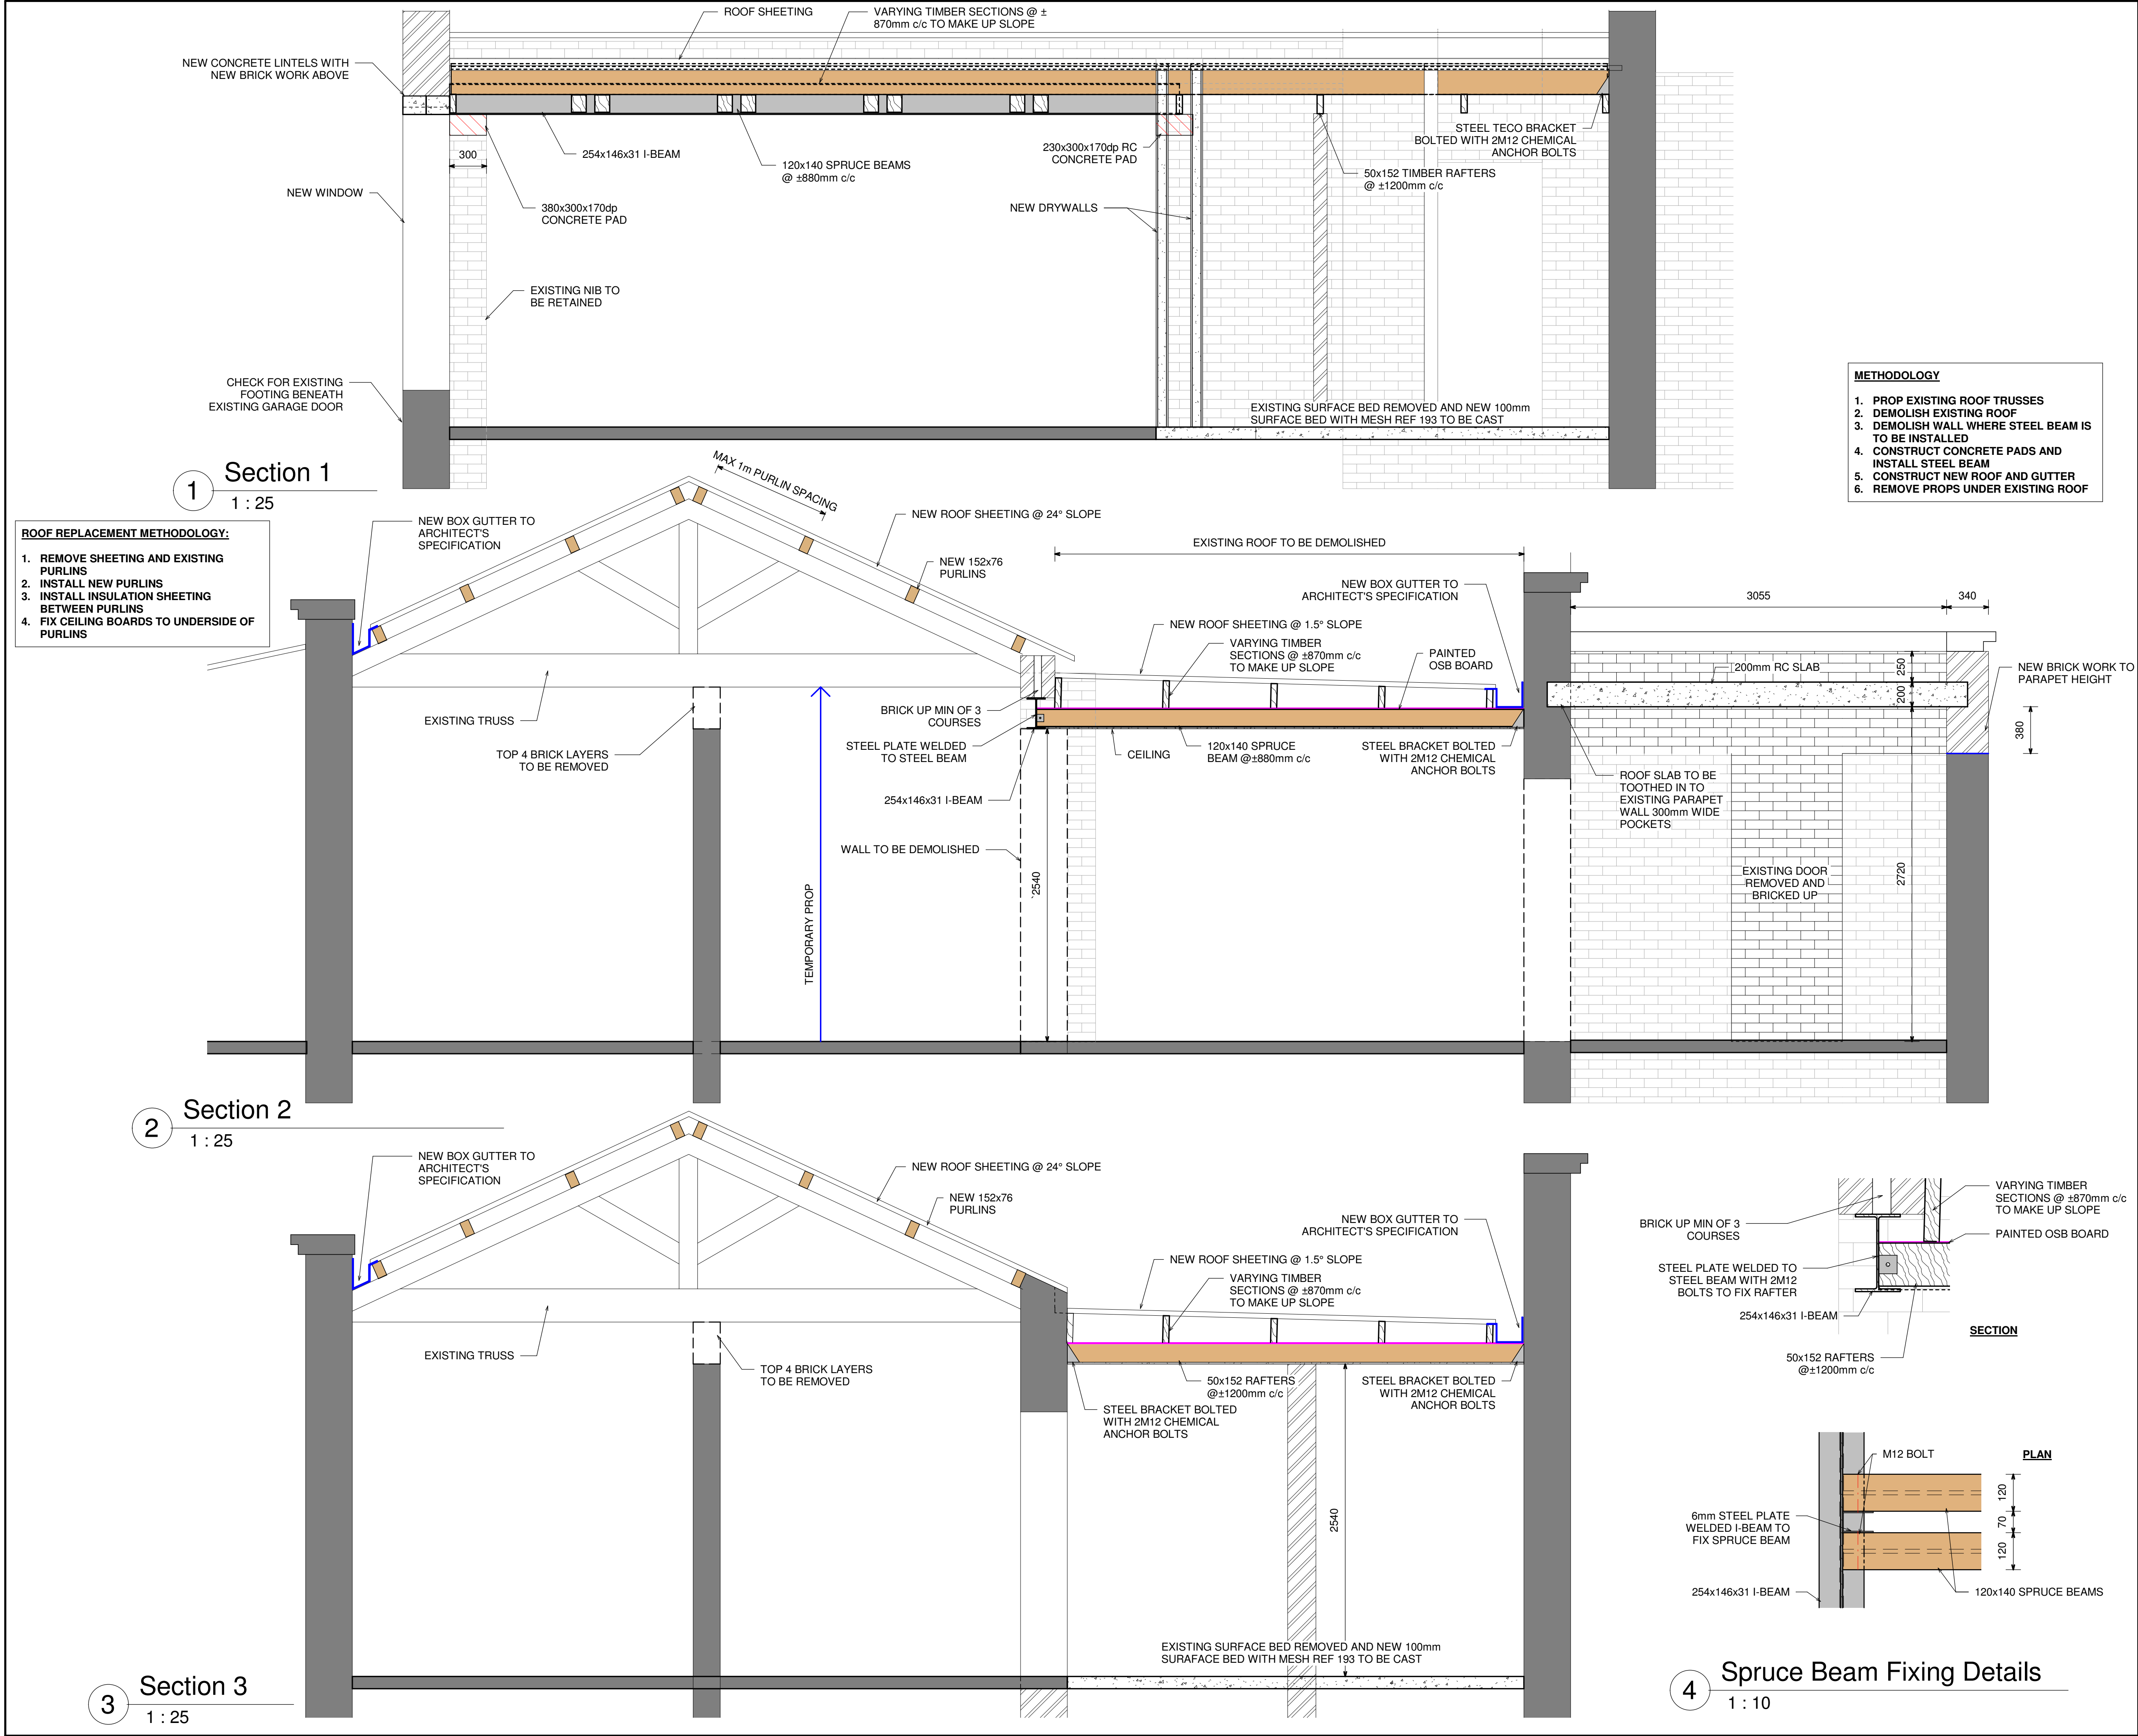

| | | | | | |
|--|--|--------------------|--|--|--|
| DRG. No. | | REFERENCE DRAWINGS | | | |
| | | | | | |
| | | | | | |
| | | | | | |
| IMPORTANT NOTES: | | | | | |
| 1. ENGINEERS DRAWINGS TO BE READ IN CONJUNCTION WITH ALL OTHER PROJECT DRAWINGS & SPECIFICATIONS. ANY DISCREPANCIES TO BE REPORTED TO THE ENGINEER FOR CLARIFICATION. | | | | | |
| 2. ALL LEVELS AND DIMENSIONS TO BE VERIFIED ON SITE BY THE CONTRACTOR PRIOR TO COMMENCING WITH THE WORK AND DISCREPENCIES MUST BE CONVEYED IMMEDIATELY IN WRITING TO THE ENGINEER. | | | | | |
| | | | | | |
| | | | | | |
