

- Refer to drawings XXXXXX

- balusters at 100mm

COMMUNITY LEARNING

- Common Boundary = 5m

COPYRIGHT RESTRICTIONS

Copyright © (2017)

DATE	DESCRIPTION
12/1/2011	...
12/2/2011	...


SACAP 4860

EKT-26423 OBSSEVAI ORY

Project:

ENVIRONMENTAL OBSERVATION NETWORK

Drawing type:


COUNCIL SUBMISSION DRAW


ARCHITECTURE
00 00 0000000000

RENNIT SCIRB ADENDORFF

15 New Church Street Cape Town 8001

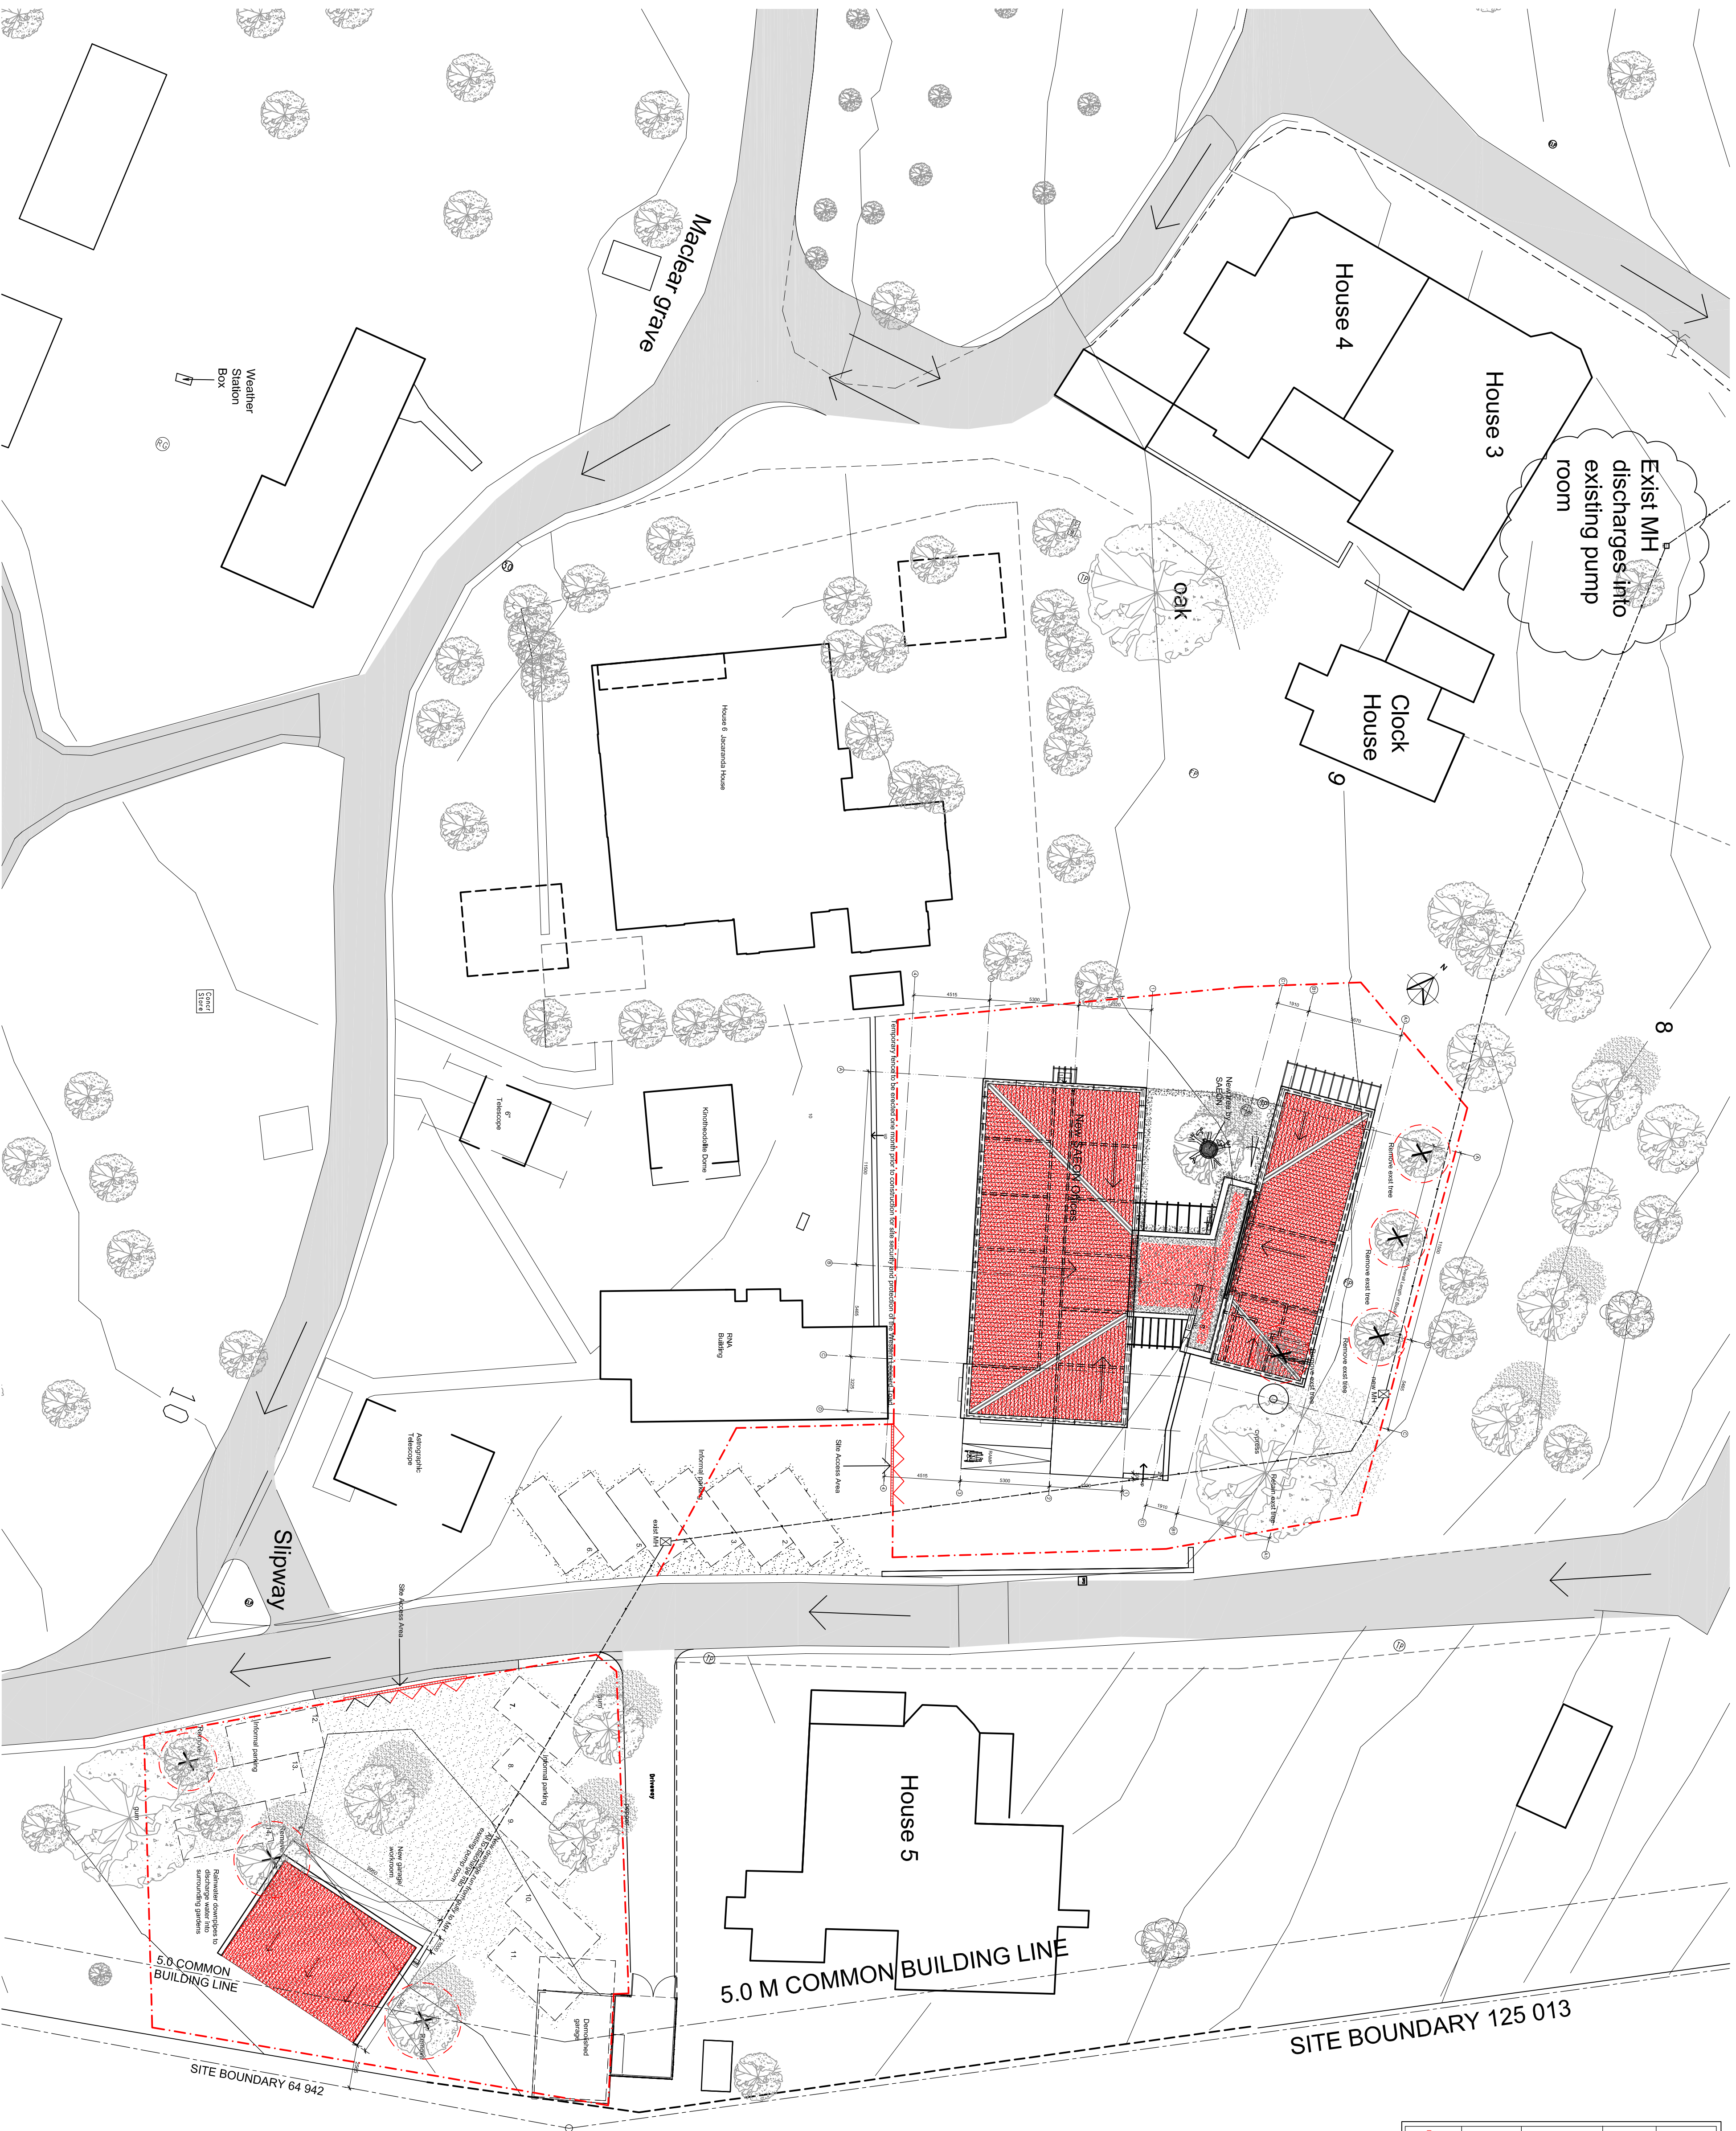

1:200

1:200